




01 ESB Substation & Switch Room Plan
P-3-2 SCALE 1:100 @A3

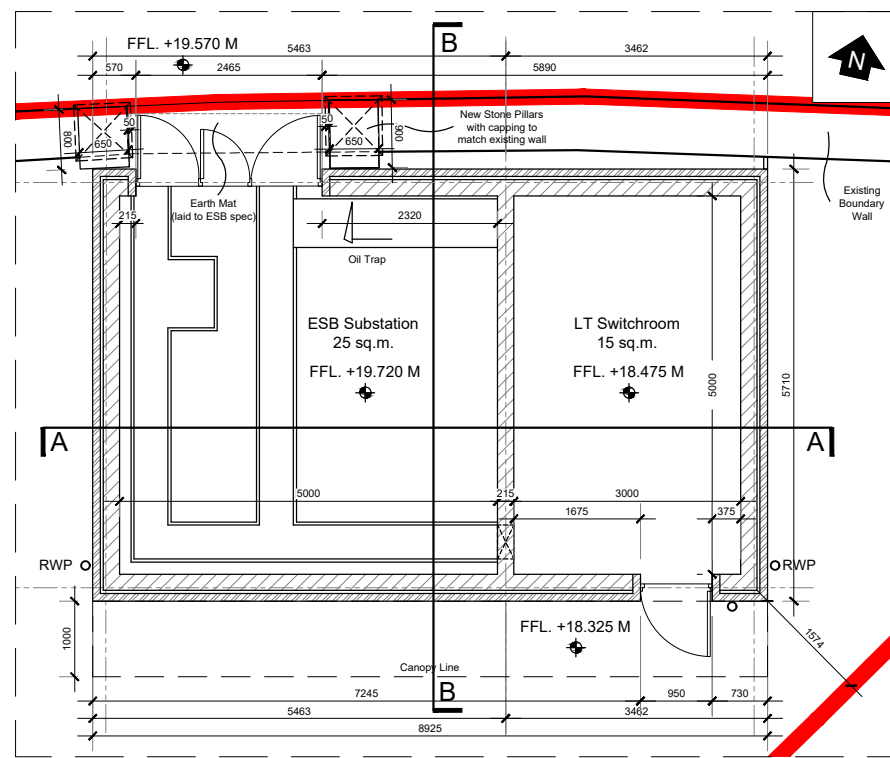


02 ESB Substation & Switch Room Roof Plan
P-3-2 SCALE 1:100 @A3

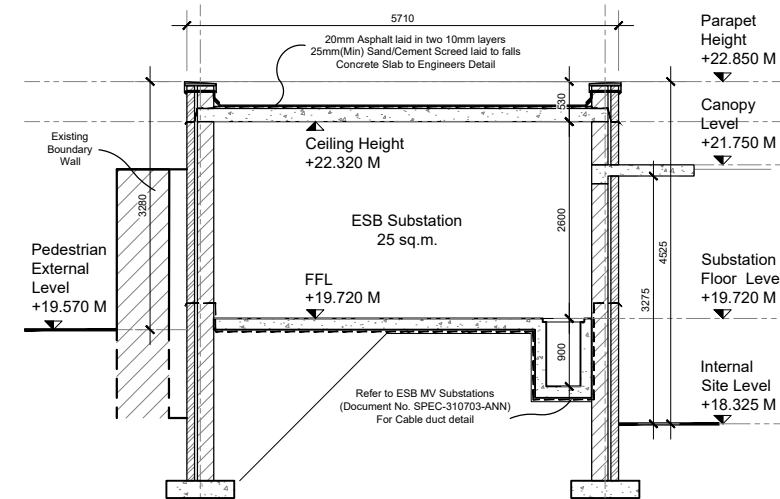


03 ESB Substation & Switch Room - Section B
P-3-2 SCALE 1:100 @A3

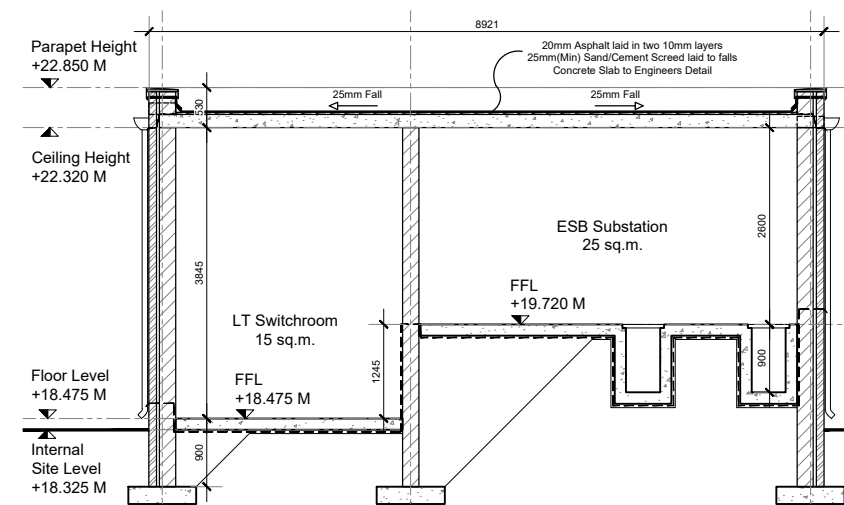


04 ESB Substation & Switch Room - Section A
P-3-2 SCALE 1:100 @A3

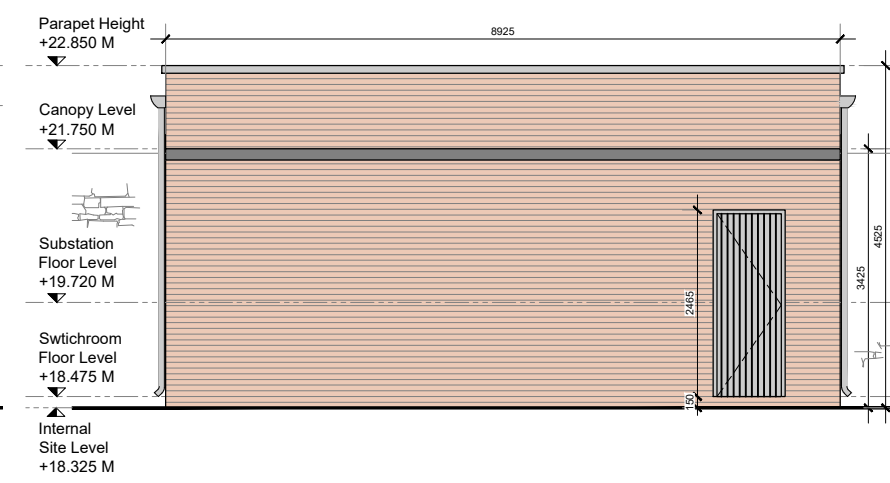


05 ESB Substation & Switch Room South Elevation
P-3-2 SCALE 1:100 @A3

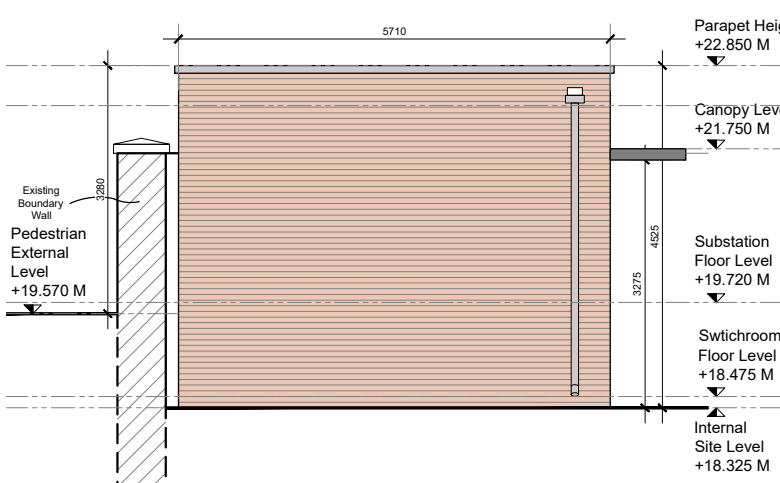

06 ESB Substation & Switch Room West Elevation
P-3-2 SCALE 1:100 @A3

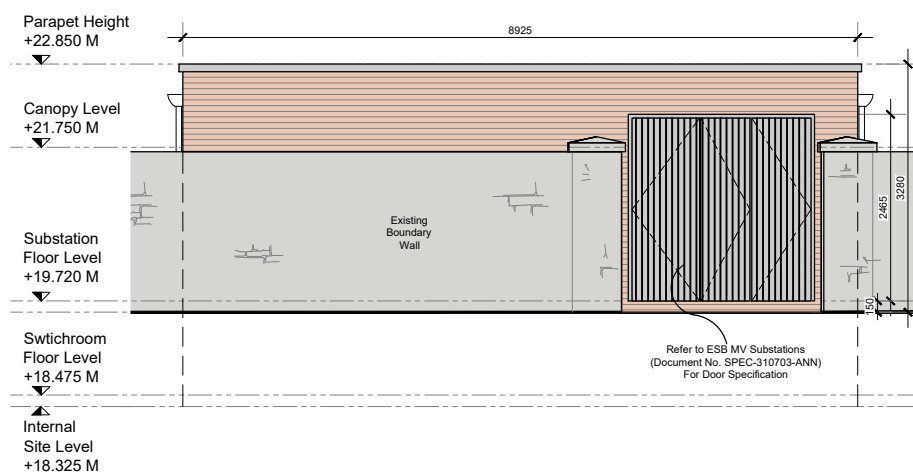


07 ESB Substation & Switch Room North Elevation
P-3-2 SCALE 1:100 @A3

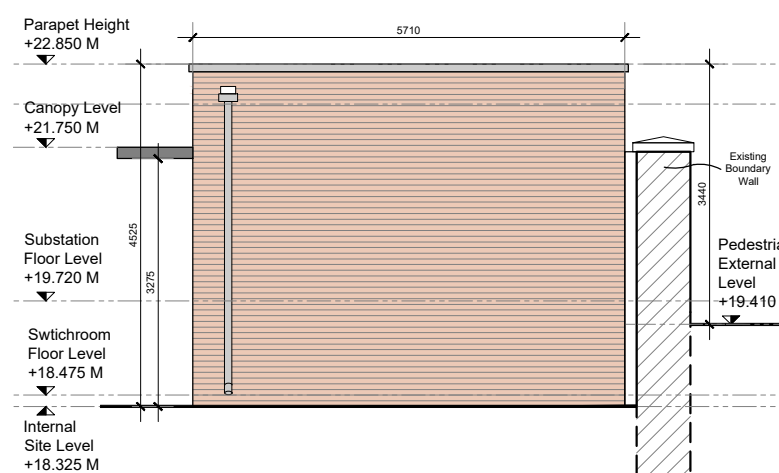


08 ESB Substation & Switch Room East Elevation
P-3-2 SCALE 1:100 @A3

- GENERAL NOTES
1. COPYRIGHT RESERVED
 2. DO NOT SCALE DRAWING. USE FIGURED DIMENSIONS ONLY.
 3. ALL DISCREPANCIES TO BE REPORTED TO ARCHITECT.
 4. THE CONTRACTOR IS RESPONSIBLE FOR CHECKING ALL LEVELS AND DIMENSIONS.
 5. ALL STRUCTURE TO BE TO STRUCTURAL ENGINEERS DETAILS.
 6. ALL MECH & ELEC SERVICES TO SERVICES ENGINEERS DETAILS.
 7. ALL PROPRIETARY ITEMS TO BE INSTALLED IN ACCORDANCE WITH MANUFACTURERS INSTRUCTIONS.
 8. CONTRACTOR IS RESPONSIBLE FOR THE COORDINATION OF STRUCTURE FINISHES AND SERVICES.

REV	DATE	DESCRIPTION	BY

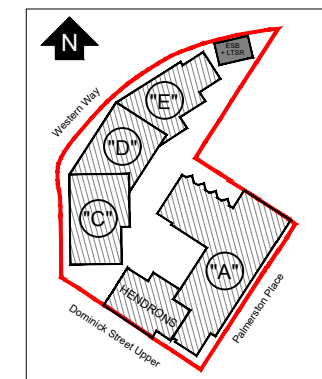

KEY PLAN

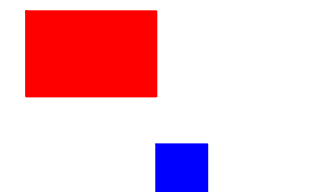

JOHN FLEMING
ARCHITECTS
103 LEESON STREET UPPER, DUBLIN 4.
T: (01) 6689888 E: info@jfa.ie W: www.jfa.ie

CLIENT
Western Way Developments Ltd

PROJECT
Western Way SHD
36 - 40 Dominick Street Upper, Dublin 7

DRAWING
ESB Substation & Switch Room
Plans, Elevations & Sections

SCALE 1:100 @A3 JOB NO. 1758
DRAWN BY CF
DATE October 2020
DRAWING NUMBER P-3-2 REVISION A

DRAWING LOCATION
d:\jfa\work\175803-planning\3.1 planning application\3.1.2.dwg

DRAWING STATUS
PLANNING APPLICATION