


NOTES

1. DO NOT SCALE. USE FIGURED DIMENSIONS ONLY.
2. THIS DRAWING TO BE READ IN CONJUNCTION WITH ALL OTHER RELEVANT ARCHITECTURAL AND ENGINEERING DRAWINGS

NOTE : CONDITION OF EXISTING HISTORIC STONE WALL TO BE ASSESSED ON SITE. TEMPORARY PROPS TO BE INSTALLED INSIDE THE SITE

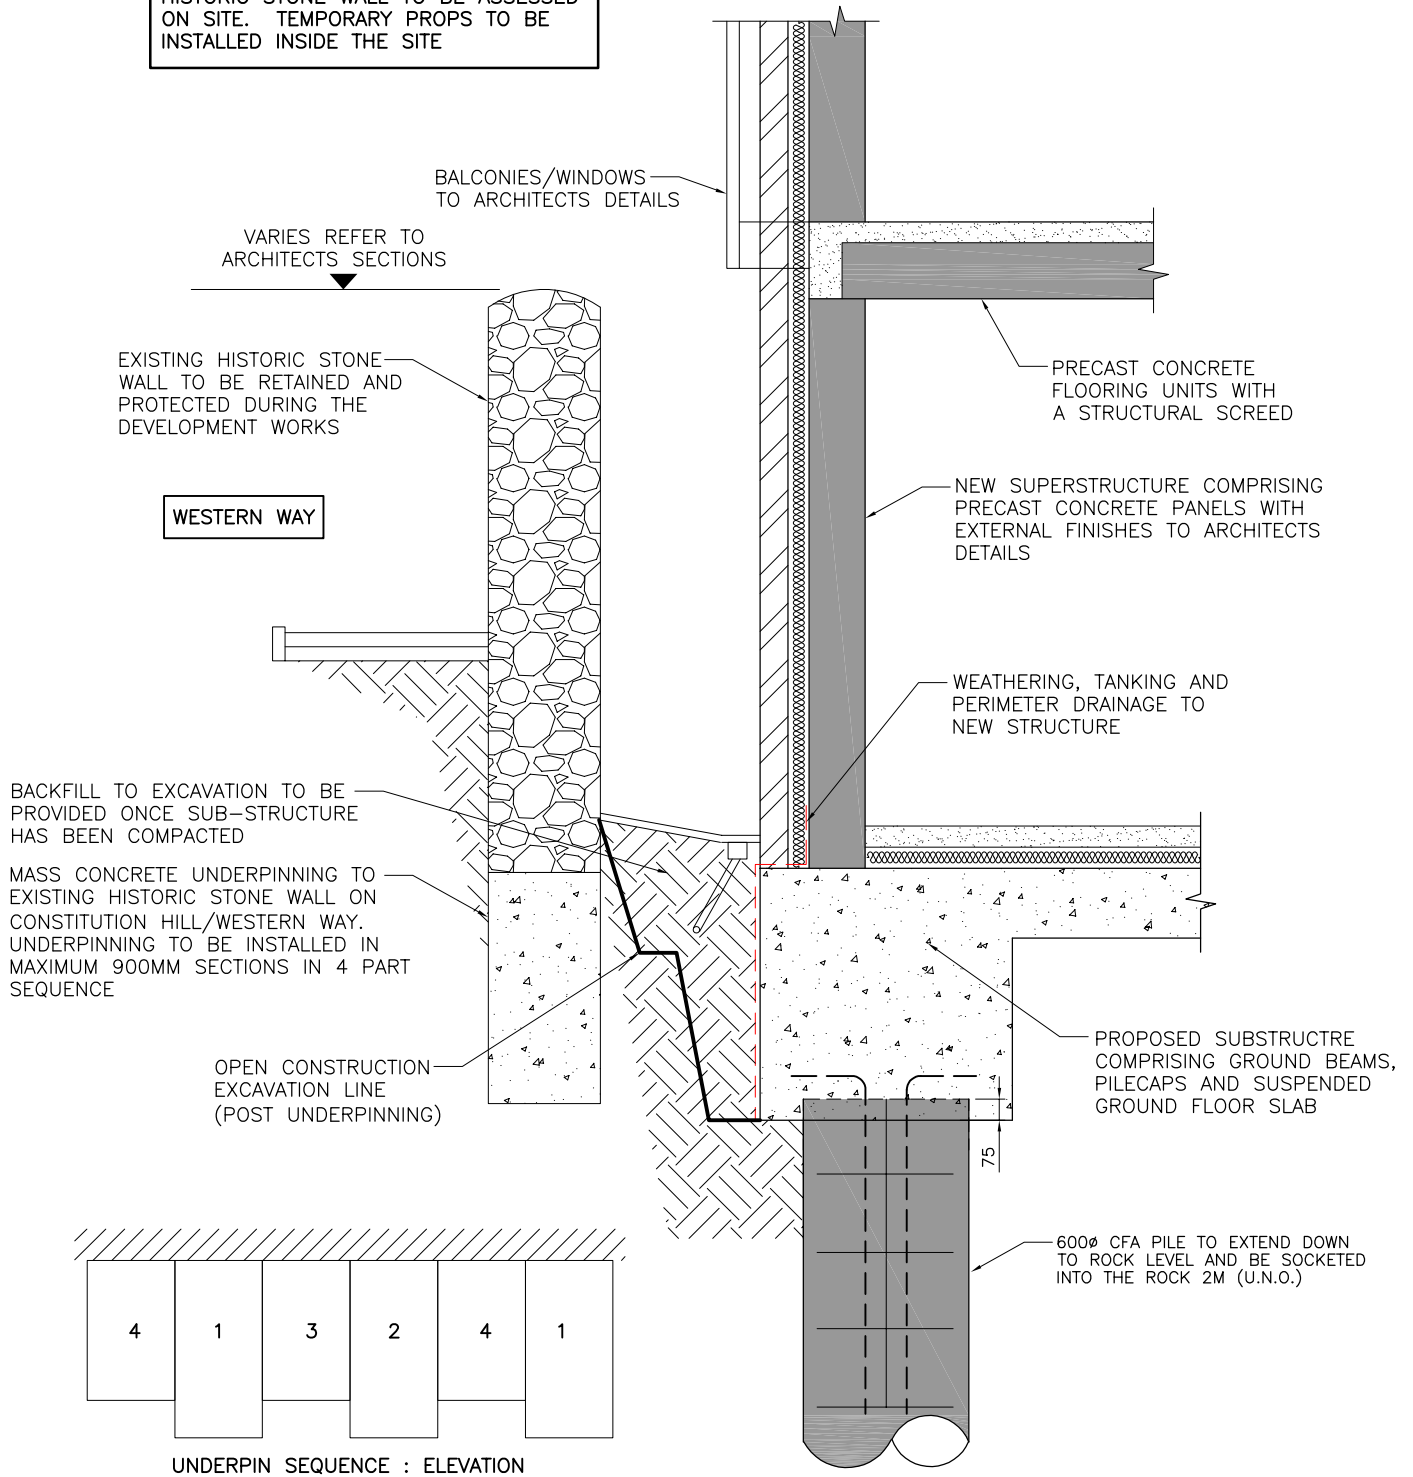

**WESTERN WALL WAY SECTION WITH PROPOSED STRUCTURAL WORKS**

REV.	DATE	DRN	APP.
CAD REF. M:\Projects\18\18-039 - Constitution Hill, Dublin 7\Drawings\Waterman Moylan\Structure\Planning\Autocad Drawings\			

STATUS  
**PLANNING**

CLIENT <b>WESTERN.WAY.DEVELOPMENTS.LTD</b>	TITLE <b>WALL SECTION &amp; OUTLINE CONSTRUCTION DETAIL</b>			
ARCHITECT <b>JOHN FLEMING ARCHITECTS</b>	DRWN. <b>SF</b>	DESIGNED <b>MC</b>	APPROVED <b>RO</b>	DATE <b>NOV.2020</b>
PROJECT <b>WESTERN WAY SHD</b>	SCALE <b>NTS</b>	JOB NO. <b>18-039</b>	DRG. NO. <b>310</b>	REVISION <b>-</b>

**Waterman Moylan**  
Engineering Consultants

BLOCK S, EASTPOINT BUSINESS PARK, ALFIE BYRNE ROAD,  
DUBLIN D03 H3F4 IRELAND.  
Tel: (01) 664 8900 Fax: (01) 661 3618  
Email: info@waterman-moylan.ie www.waterman-moylan.ie