



- GENERAL NOTES
1. COPYRIGHT RESERVED
 2. DO NOT SCALE DRAWING. USE FIGURED DIMENSIONS ONLY.
 3. ALL DISCREPANCIES TO BE REPORTED TO ARCHITECT.
 4. THE CONTRACTOR IS RESPONSIBLE FOR CHECKING ALL LEVELS AND DIMENSIONS.
 5. ALL STRUCTURE TO BE TO STRUCTURAL ENGINEERS DETAILS.
 6. ALL MECH & ELEC SERVICES TO SERVICES ENGINEERS DETAILS.
 7. ALL PROPOSED ITEMS TO BE RETALLED IN ACCORDANCE WITH MANUFACTURERS INSTRUCTIONS.
 8. CONTRACTOR IS RESPONSIBLE FOR THE COORDINATION OF STRUCTURE FINISHES AND SERVICES.

REV	DATE	DESCRIPTION	BY

- LEGEND
- Site Boundary
 - Service / Plant Room Facilities
 - Circulation

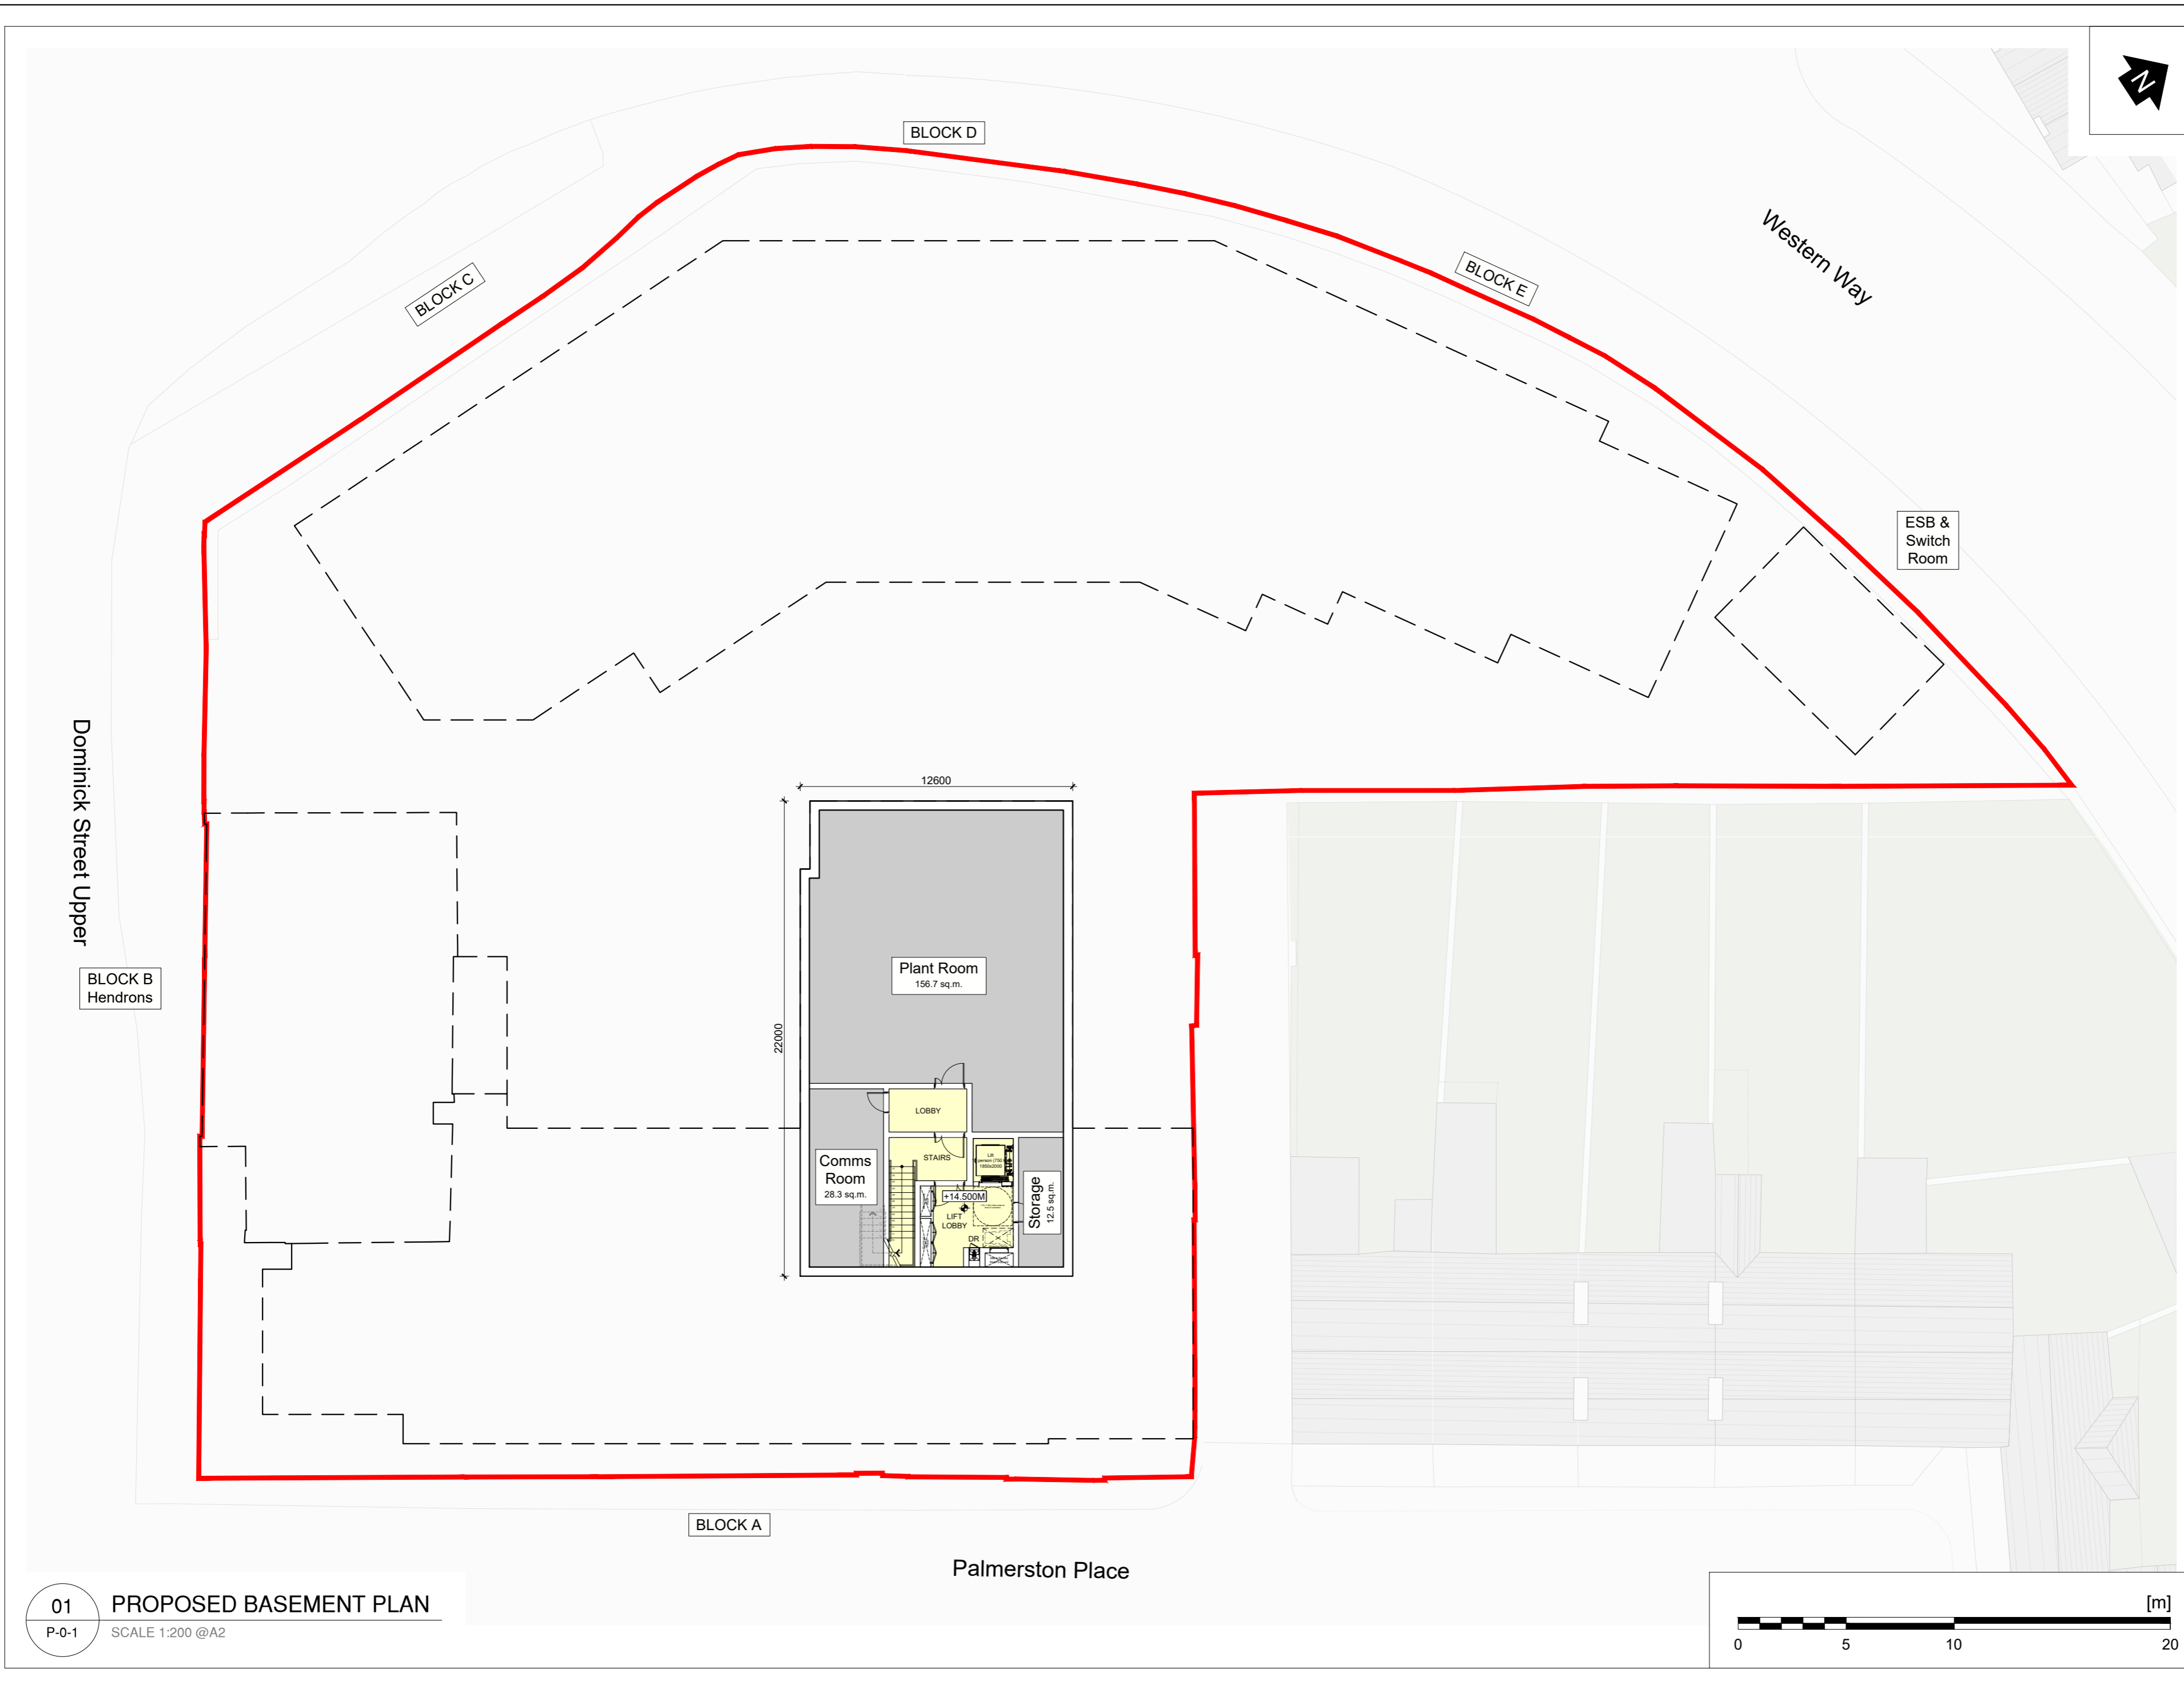

01 PROPOSED BASEMENT PLAN
P-0-1 SCALE 1:200 @A2

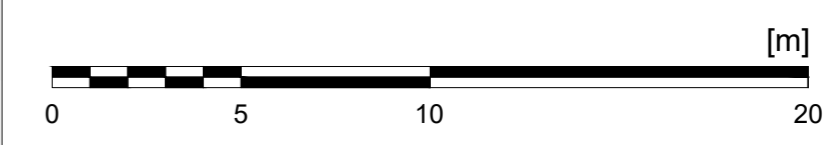

JOHN FLEMING ARCHITECTS
103 LEESON STREET UPPER, DUBLIN 4.
T: (01) 6680888 E: info@jfa.ie W: www.jfa.ie

CLIENT
Western Way Developments Ltd

PROJECT
Western Way SHD
36 - 40 Dominick Street Upper, Dublin 7

DRAWING
Proposed Basement Floor Plan

SCALE: 1:200 @A2 JOB NO: 1758
DRAWN BY: CF
DATE: October 2020 REVISION: A
DRAWING NUMBER: P-0-1
DRAWING LOCATION: [C:\Users\jfa\OneDrive\Documents\1758\wp](#)

DRAWING STATUS
PLANNING APPLICATION