




01 HENDRONS BUILDING BASEMENT PLAN
P-S-0-4 SCALE 1:100 @A1

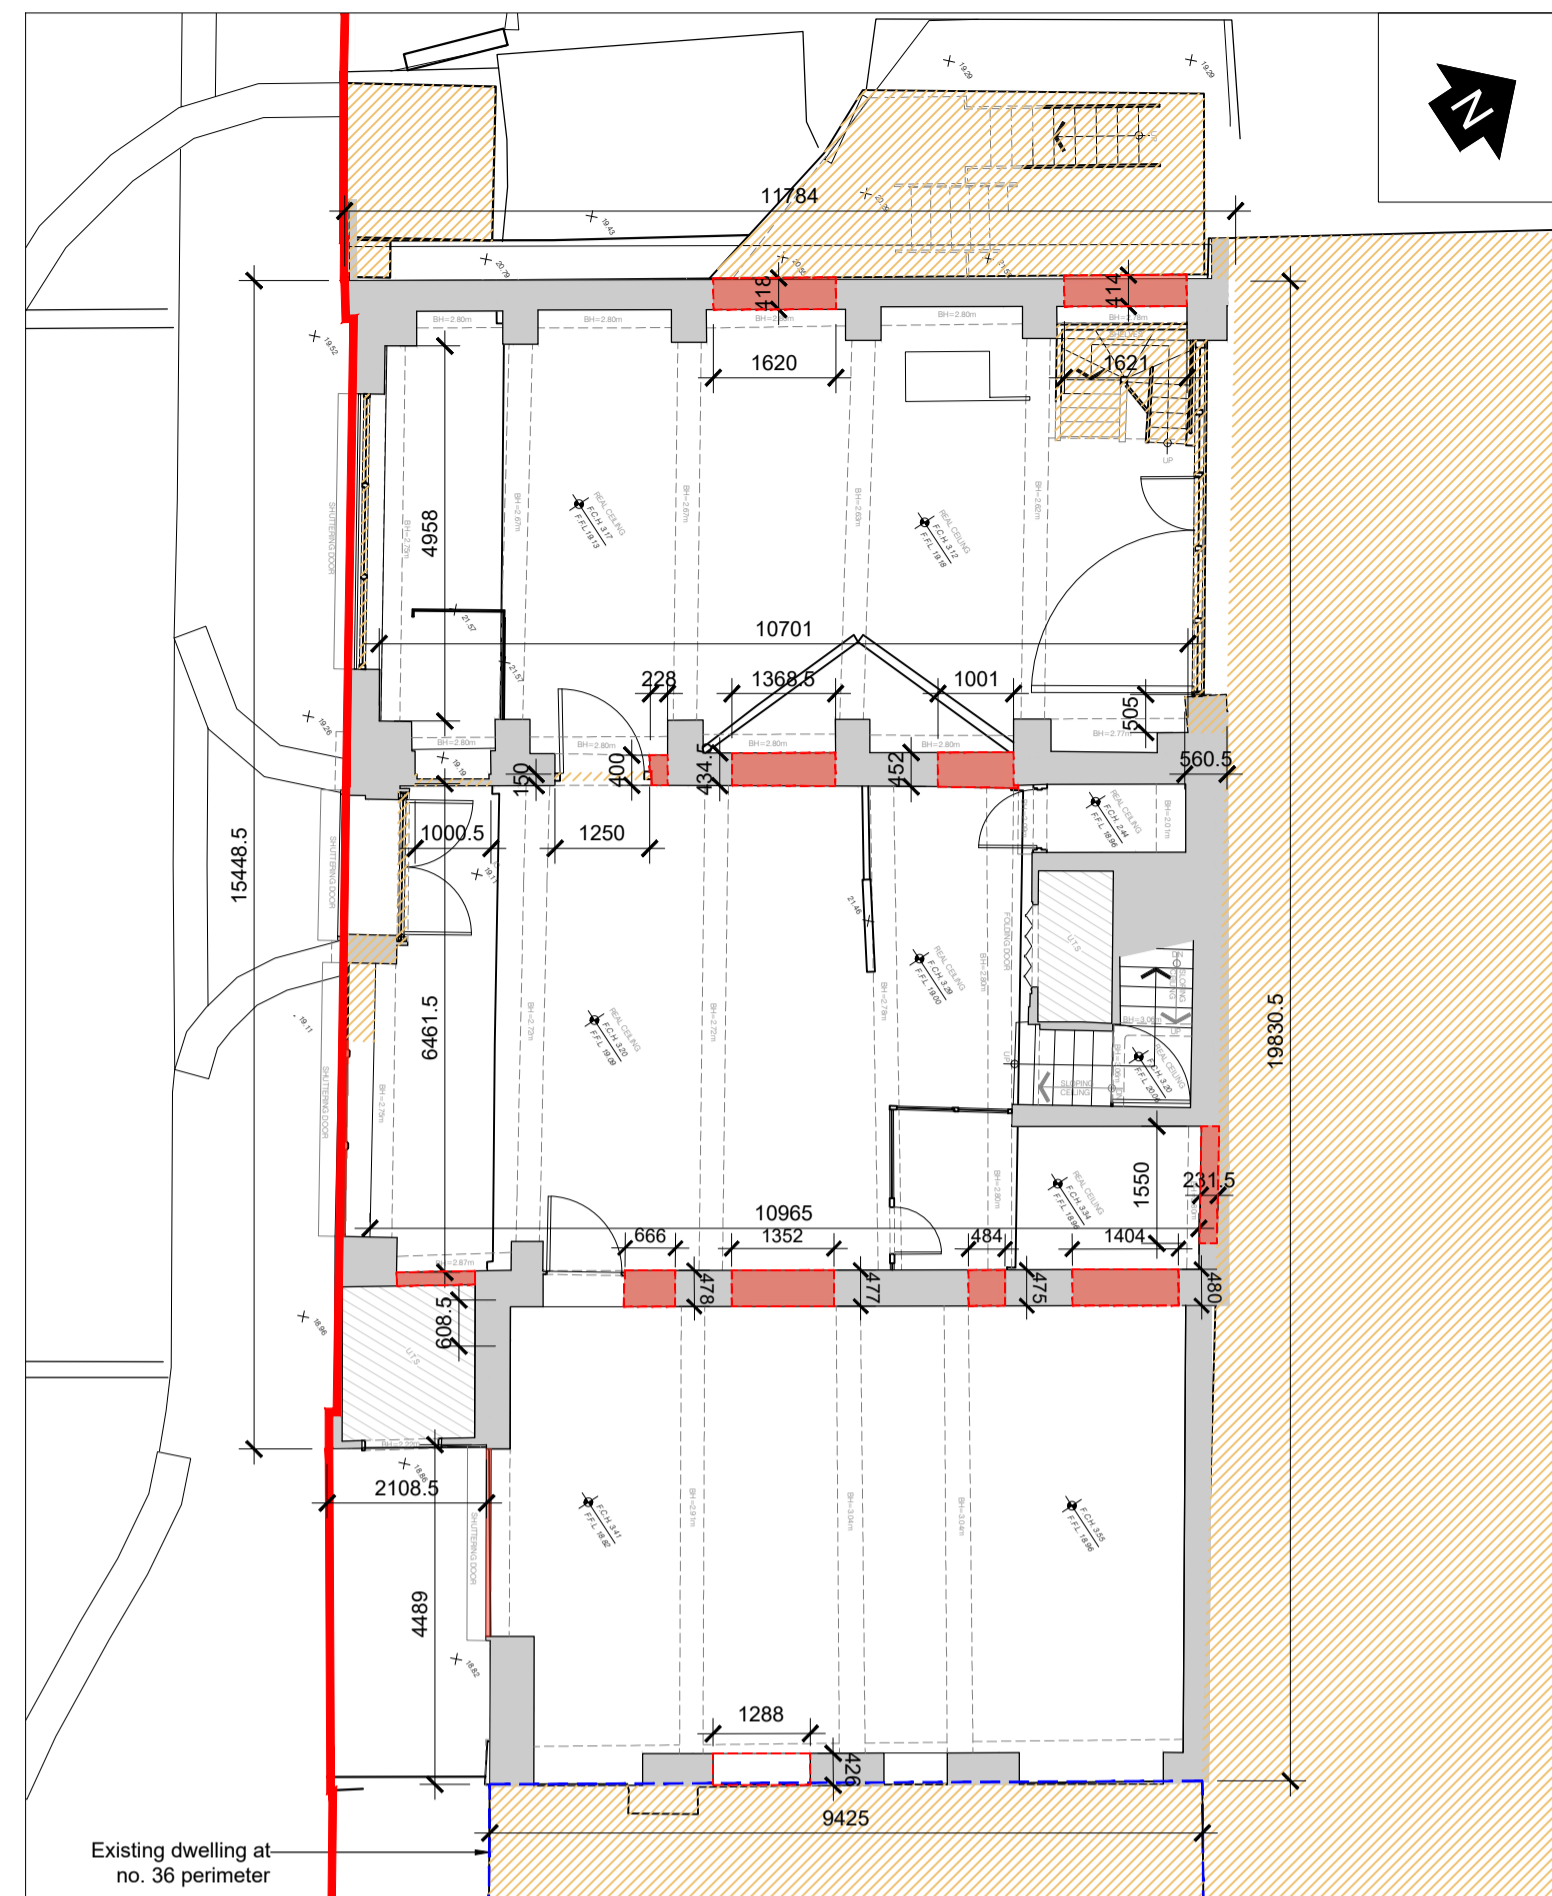

02 HENDRONS BUILDING GROUND FLOOR PLAN
P-S-0-4 SCALE 1:100 @A1

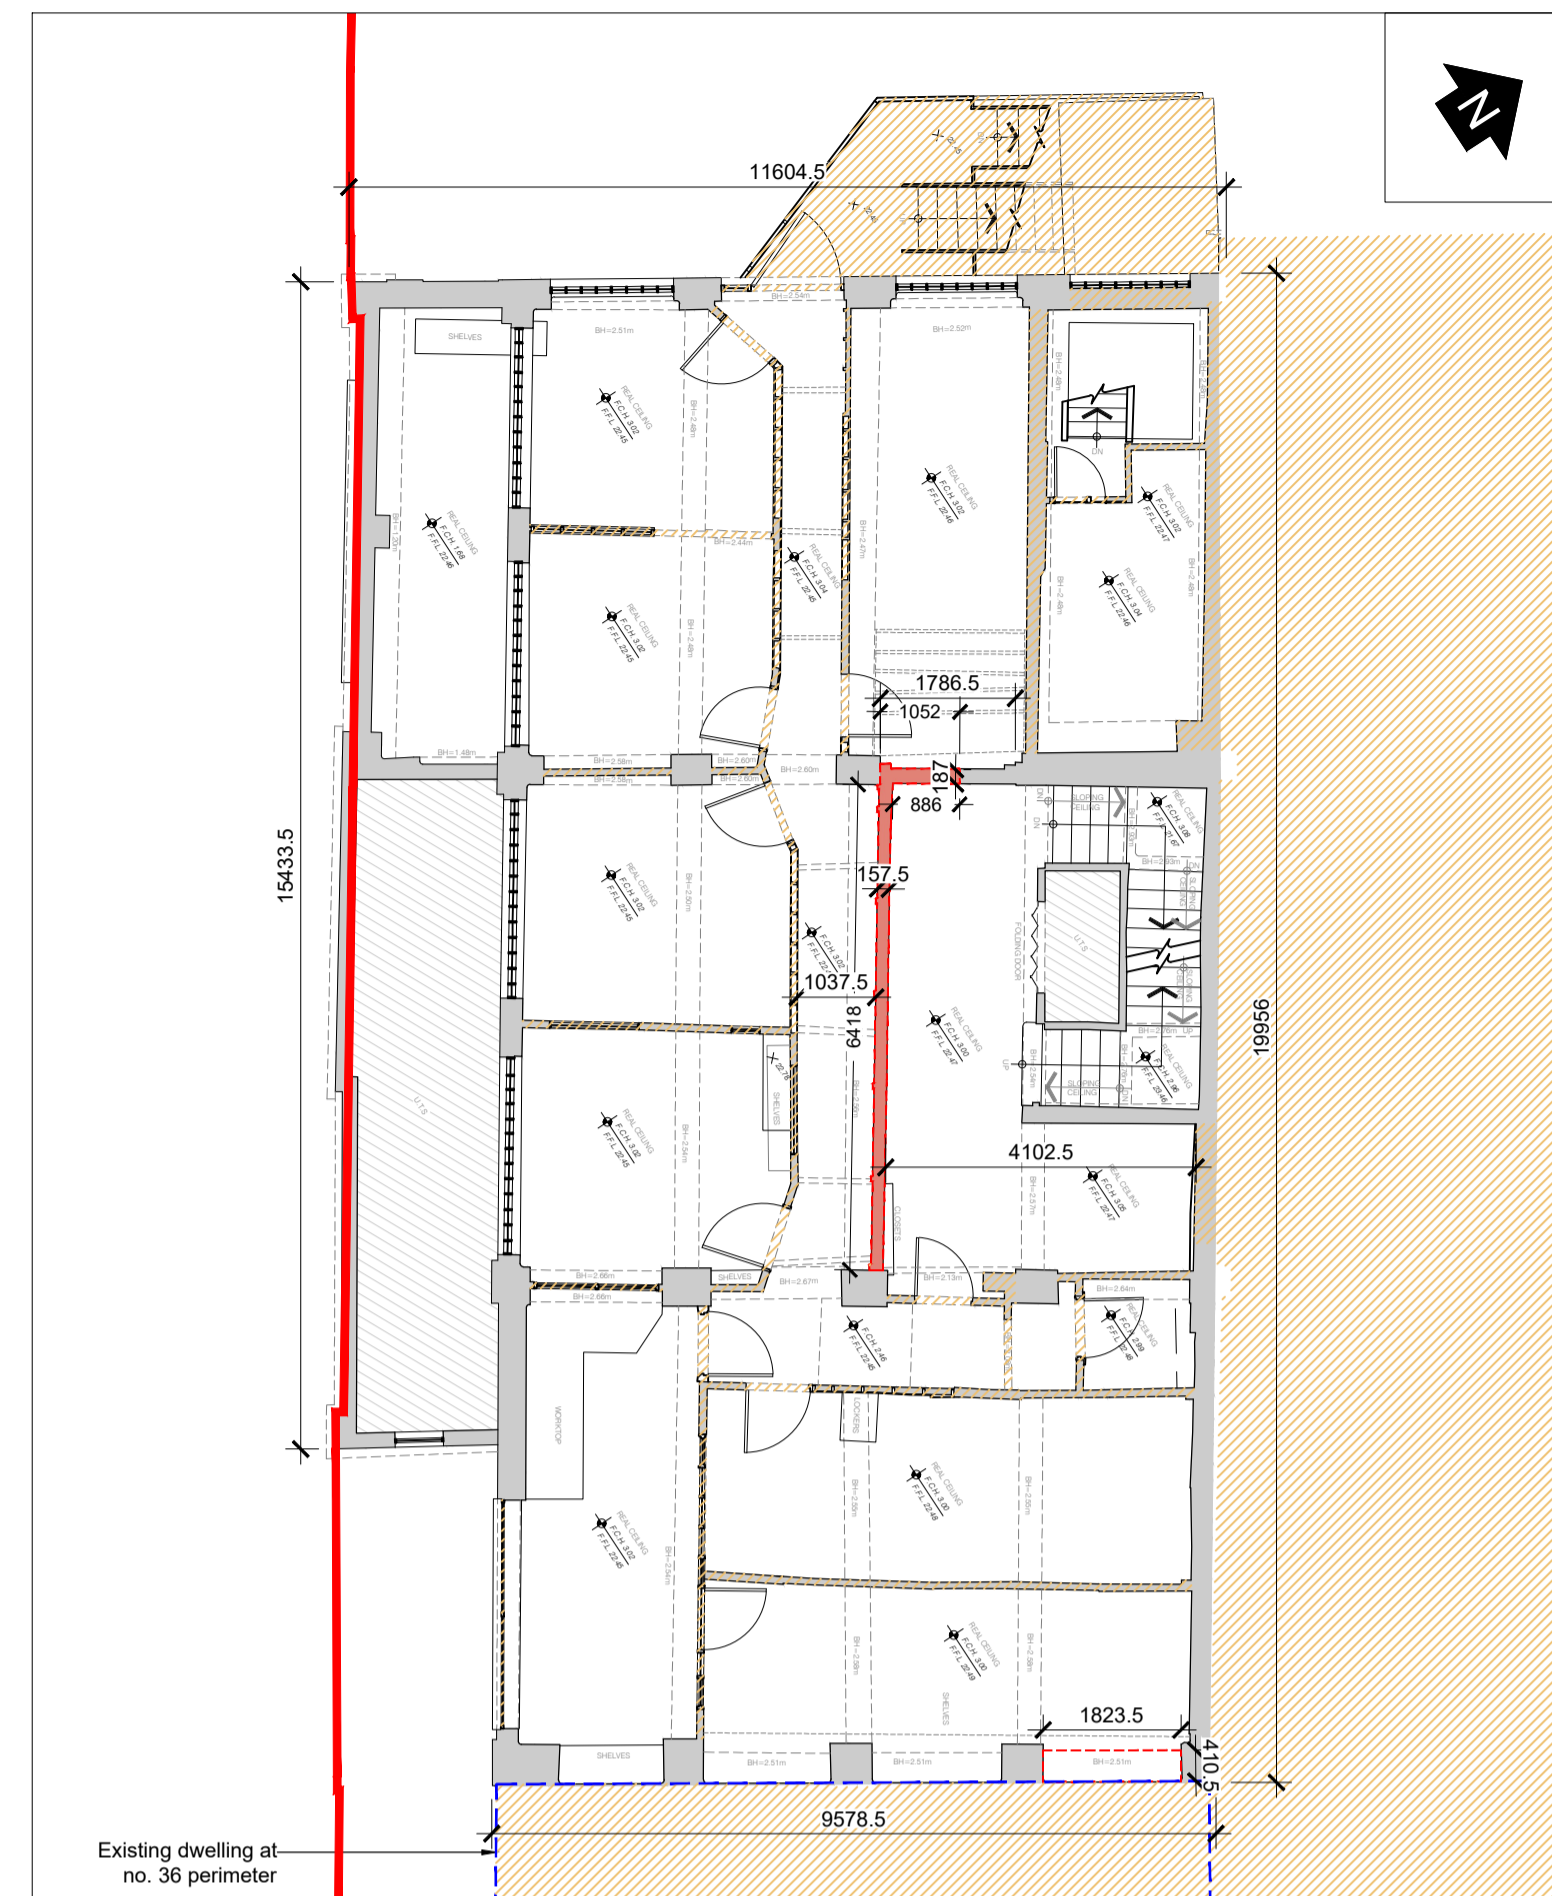


03 HENDRONS BUILDING FIRST FLOOR PLAN
P-S-0-4 SCALE 1:100 @A1

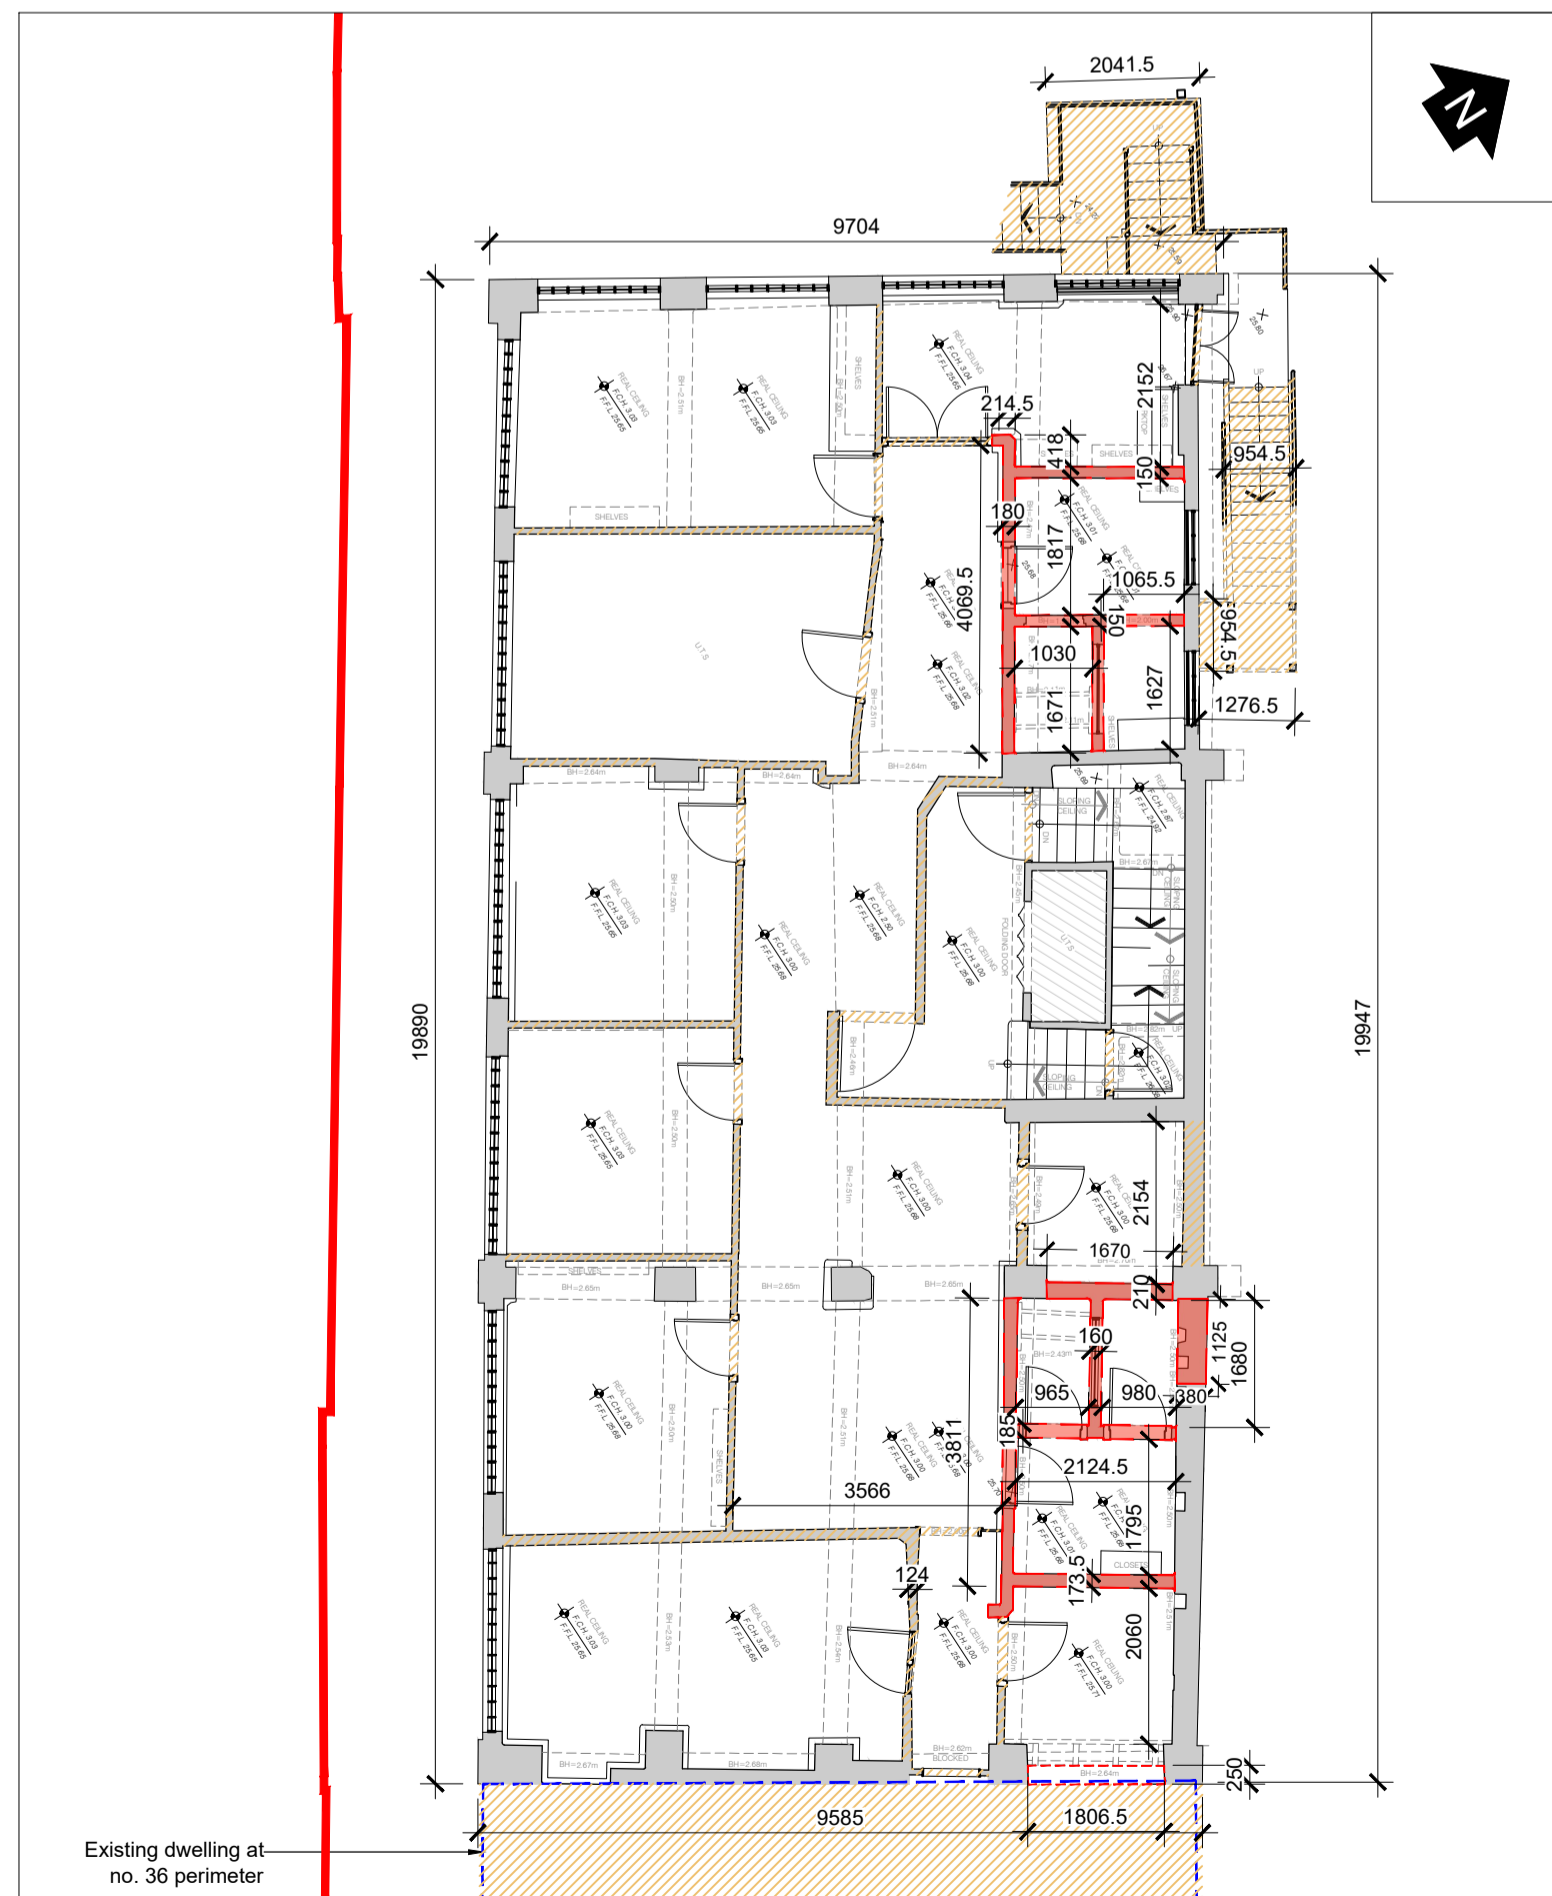

04 HENDRONS BUILDING SECOND FLOOR PLAN
P-S-0-4 SCALE 1:100 @A1



05 HENDRONS BUILDING THIRD FLOOR PLAN
P-S-0-4 SCALE 1:100 @A1

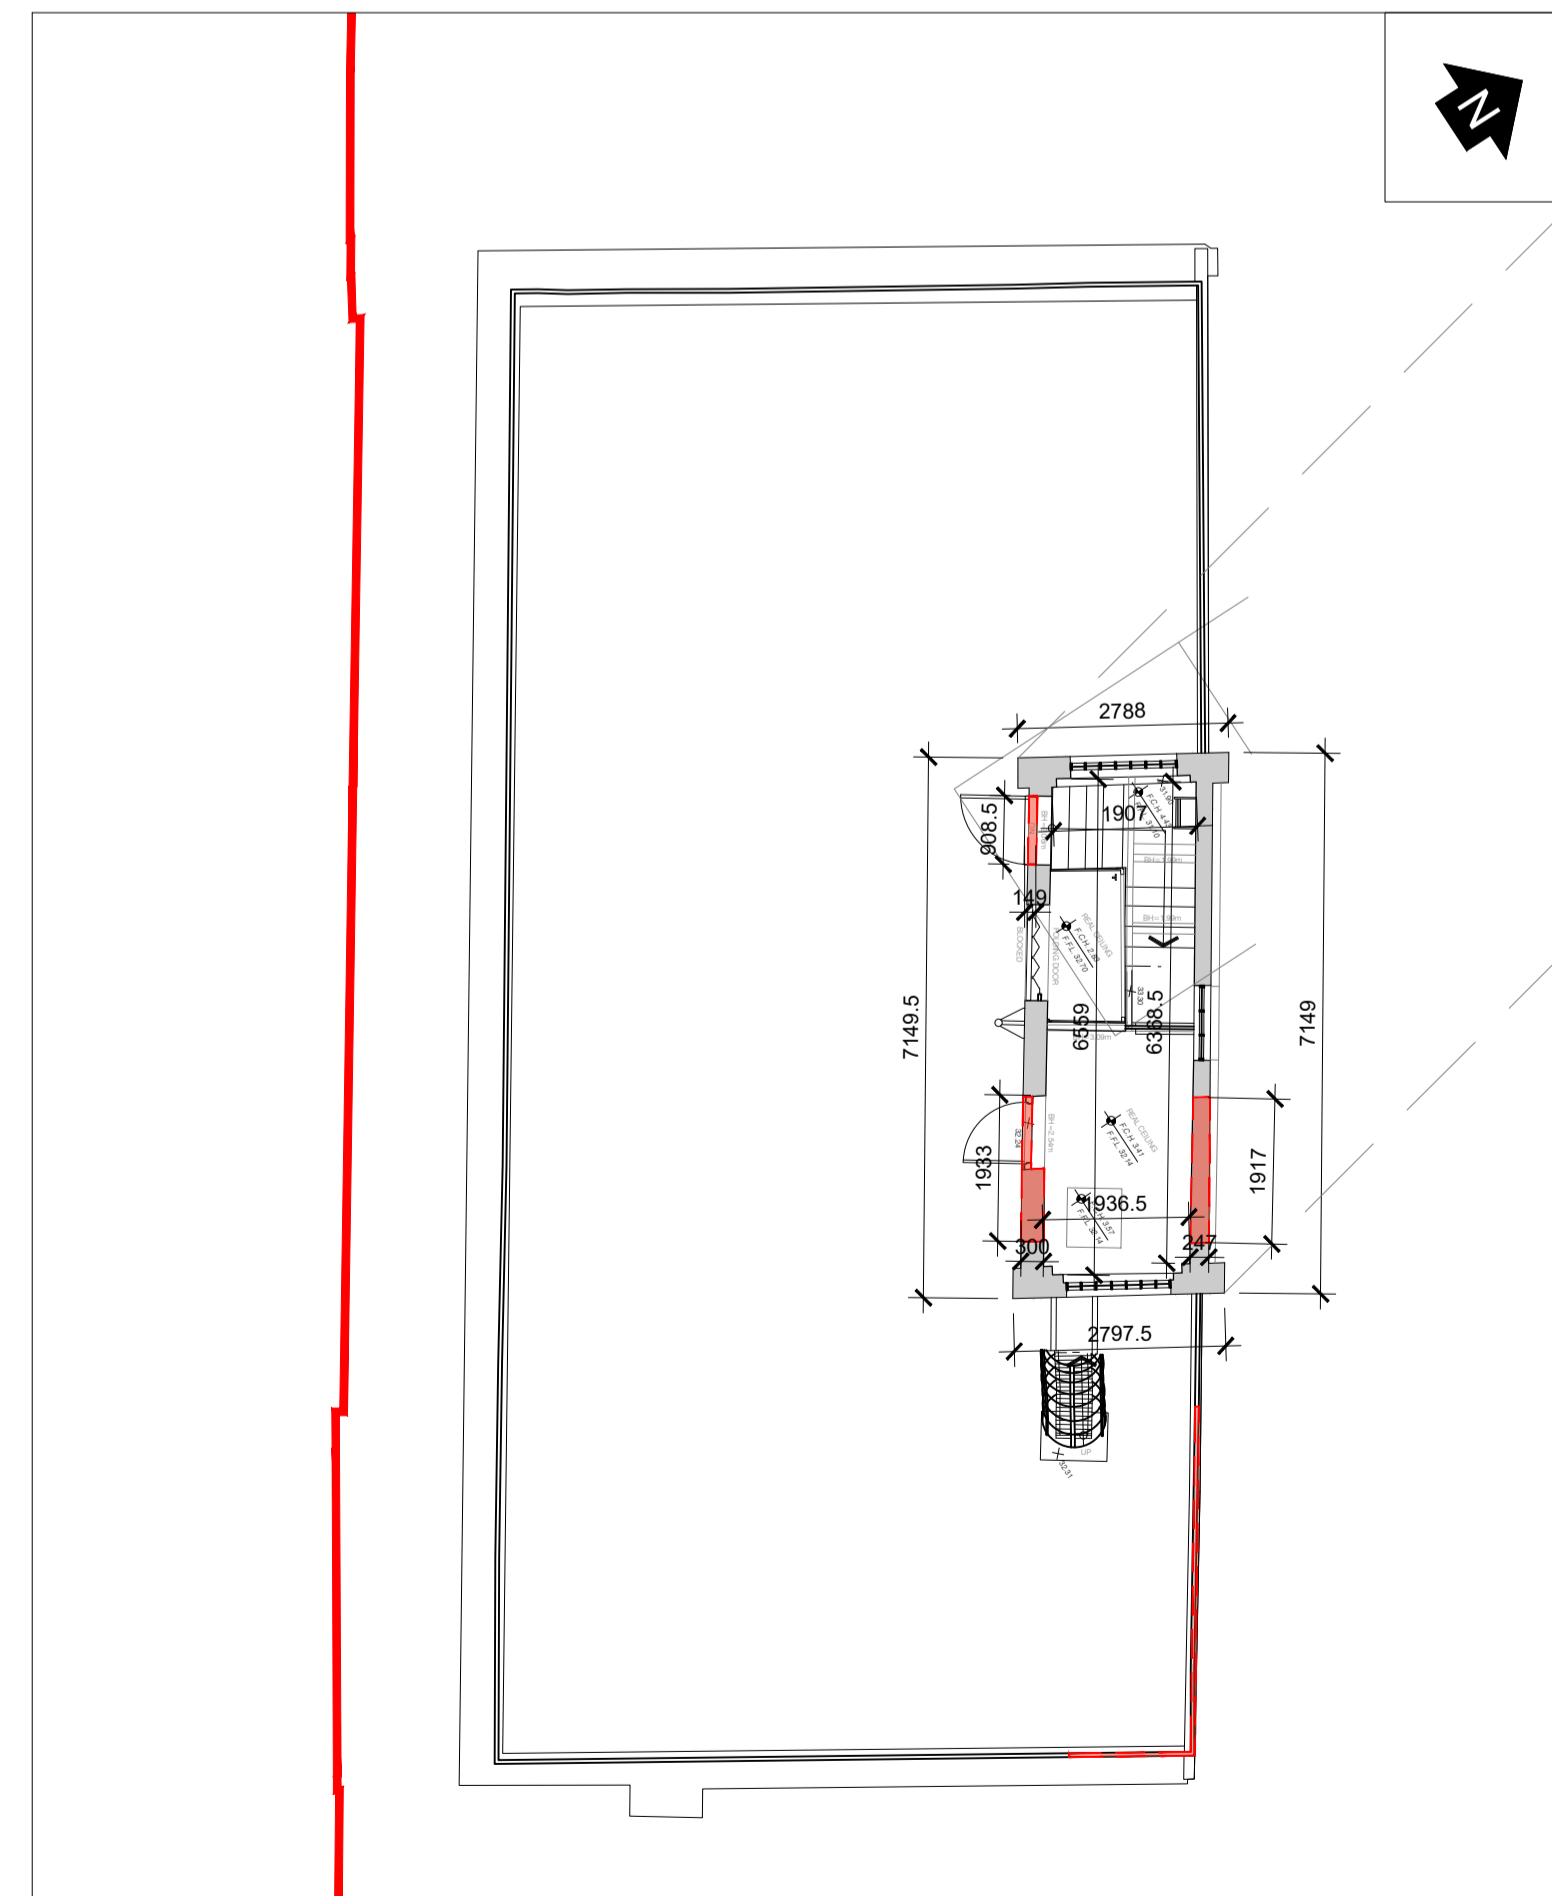

06 HENDRONS BUILDING FOURTH FLOOR PLAN
P-S-0-4 SCALE 1:100 @A1

NOTE:
Please read these detailed demolition drawings in conjunction with the other demolition drawings P-S-0-2, P-S-0-3 and P-S-1, which show the full extent of demolition including non-original fabric within the Hendrons building.

GENERAL NOTES


1. COPYRIGHT RESERVED
2. DO NOT SCALE DRAWING. USE FIGURED DIMENSIONS ONLY.
3. ALL DISCREPANCIES TO BE REPORTED TO ARCHITECT.
4. THE CONTRACTOR IS RESPONSIBLE FOR CHECKING ALL LEVELS AND DIMENSIONS.
5. ALL STRUCTURE TO BE TO STRUCTURAL ENGINEERS DETAILS.
6. ALL MECHA/ELEC SERVICES TO SERVICES ENGINEERS DETAILS.
7. ALL PROPRIETARY ITEMS TO BE INSTALLED IN ACCORDANCE WITH MANUFACTURERS INSTRUCTIONS.
8. CONTRACTOR IS RESPONSIBLE FOR THE COORDINATION OF STRUCTURE FINISHES AND SERVICES.

REV	DATE	DESCRIPTION	BY

LEGEND

- Site Boundary
- Extent of proposed removal of Hendrons original building fabric (protected structure no.8783)
- Lintel and wall above of Hendrons building removed (protected structure no.8783)
- Extent of proposed removal of Hendrons non-original building fabric
- Perimeter of existing dwelling at no. 36 Dominick Street Upper

KEY PLAN

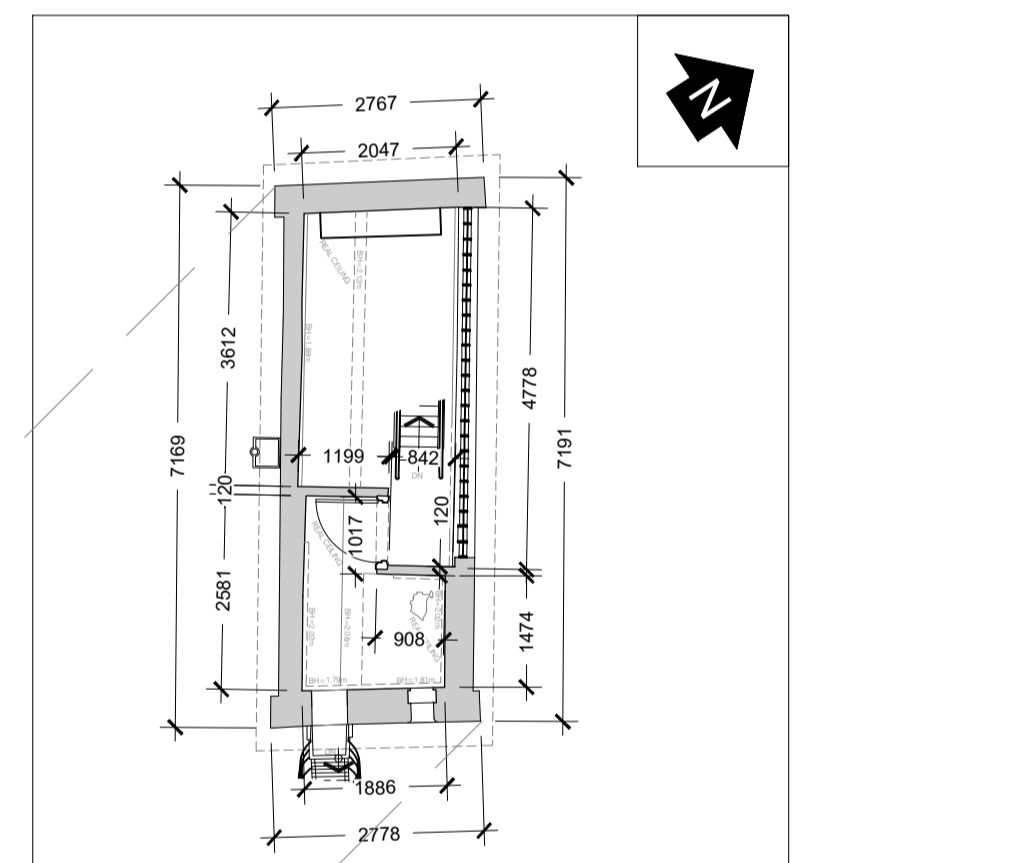

07 HENDRONS BUILDING 5TH FLOOR PLAN
P-S-0-4 SCALE 1:100 @A1

JOHN FLEMING ARCHITECTS
103 LEESON STREET UPPER, DUBLIN 4.
T: (01) 6689888 E: info@jfa.ie W: www.jfa.ie

CLIENT
Western Way Developments Ltd

PROJECT
Western Way SHD
36 - 40 Dominick Street Upper, Dublin 7

DRAWING
Extent of original and non-original fabric of Hendrons to be removed - Floor Plans

SCALE 1:100 @A1
JOB NO. 1758
DRAWN BY CF
DATE November 2020
DRAWING NUMBER P-S-0-4
REVISION A

DRAWING LOCATION
w:\17 plan\17583-plan\p-s-1 planning application\1.2.dwg

DRAWING STATUS
PLANNING APPLICATION

