



NOTES:

1. DO NOT SCALE. USE FIGURED DIMENSIONS ONLY.
2. THIS DRAWING IS TO BE READ IN CONJUNCTION WITH ALL OTHER RELEVANT ARCHITECTURAL AND ENGINEERING DRAWINGS.

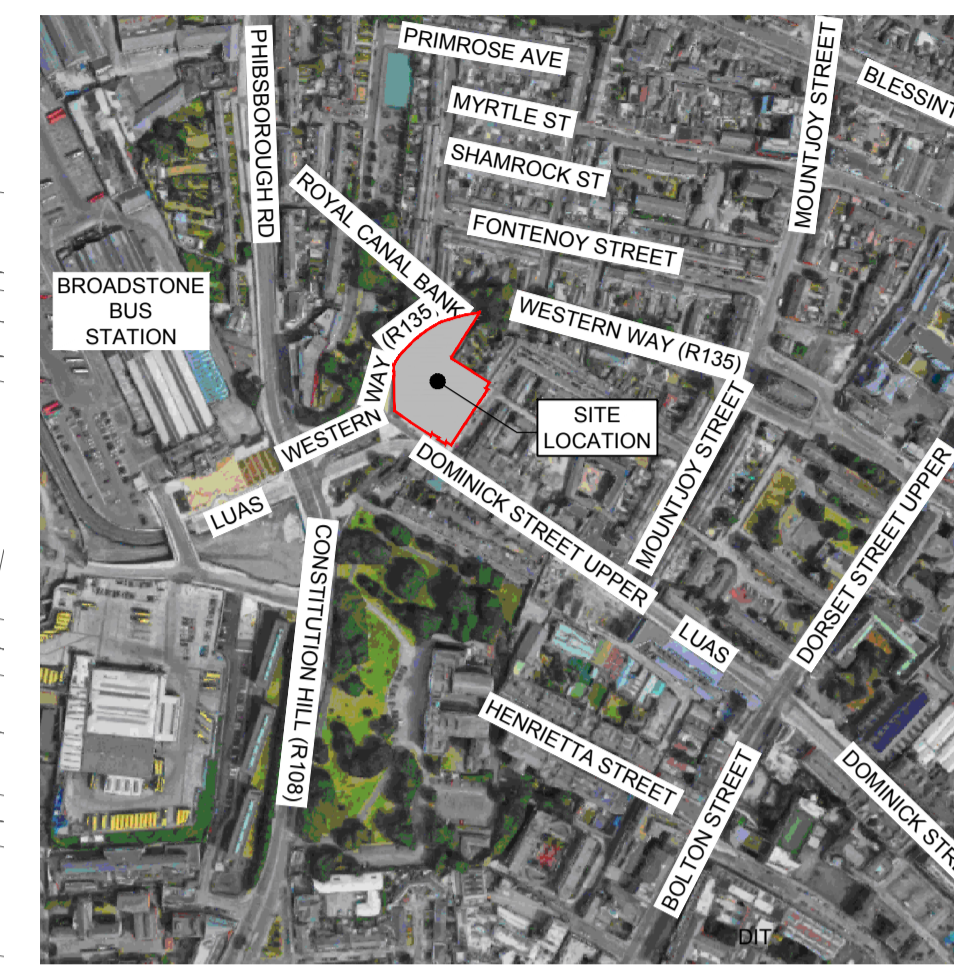

GOOGLE MAPS LOCATION
SCALE 1:5000

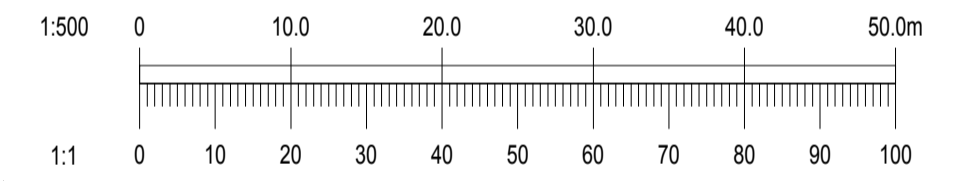

Ordnance Survey Ireland Licence No. EN 0006019
© Ordnance Survey Ireland/Government of Ireland.

REV.	DATE	AMENDMENT	DRN	APPD

STATUS **FOR PLANNING
NOT FOR CONSTRUCTION**

Waterman Moylan
Engineering Consultants
BLOCK 5, EASTPOINT BUSINESS PARK, ALFIE BYRNE ROAD,
DUBLIN D03 K7W7 IRELAND.
Tel: (01) 664 8900 Fax: (01) 661 3618
Email: info@waterman-moylan.ie www.waterman-moylan.ie

CLIENT **WESTERN WAY DEVELOPMENTS LTD.**
ARCHITECT **JOHN FLEMING ARCHITECTS**

PROJECT **PROPOSED SHARED LIVING STRATEGIC HOUSING
DEVELOPMENT AT WESTERN WAY, PHIBSBOROUGH**

TITLE **SITE LOCATION**

DRAWN PJD	DESIGNED SDN	APPROVED MD	DATE MAY 2020
SCALE 1:500 @ A1	JOB NO. 18-039	DRG. NO. P001	REVISION