


**SEDUM ROOF UPSTAND**  
SCALE 1:5

**SEDUM ROOF UPSTAND TO SKYLIGHT**  
SCALE 1:5



**SEDUM ROOF UPSTAND – PARAPET**  
SCALE 1:5

- NOTES:
- DO NOT SCALE. USE FIGURED DIMENSIONS ONLY.
  - THIS DRAWING IS TO BE READ IN CONJUNCTION WITH ALL OTHER RELEVANT ARCHITECTURAL AND ENGINEERING DRAWINGS.

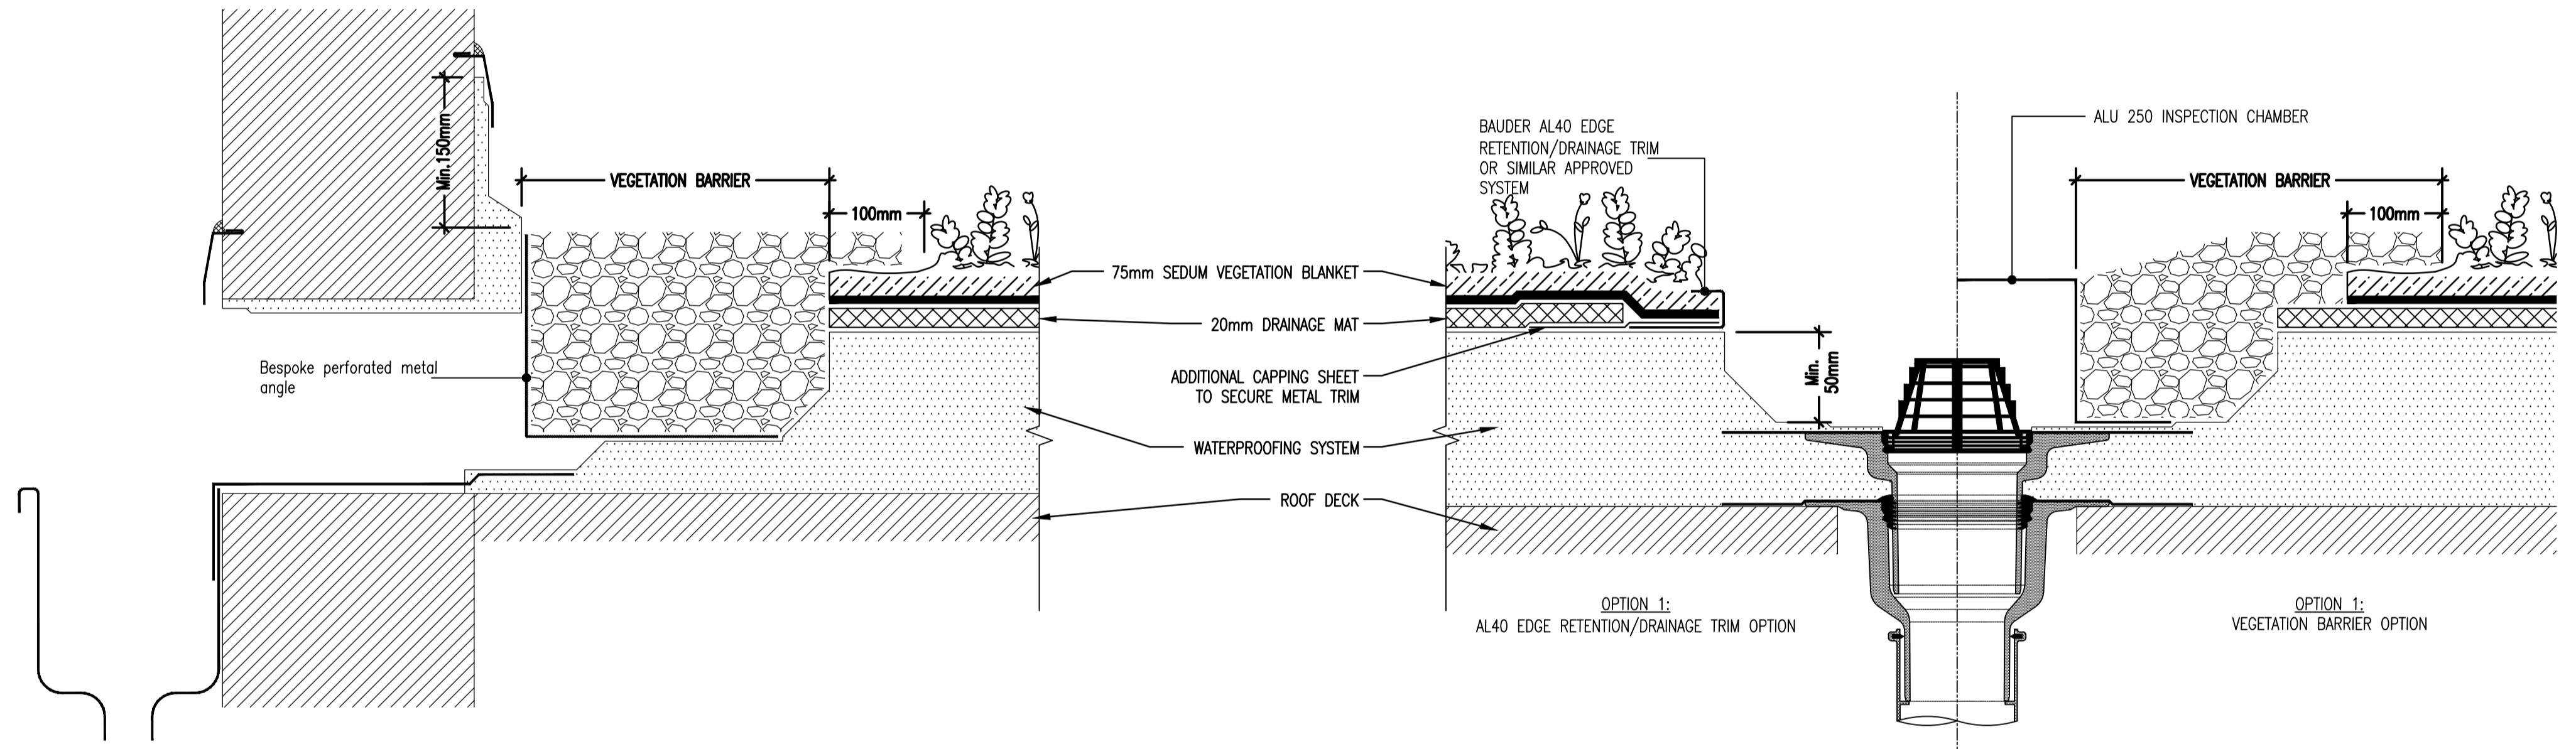

**SEDUM ROOF UPSTAND – LEAD CHUTE**  
SCALE 1:5

**SEDUM ROOF OUTLET**  
SCALE 1:5

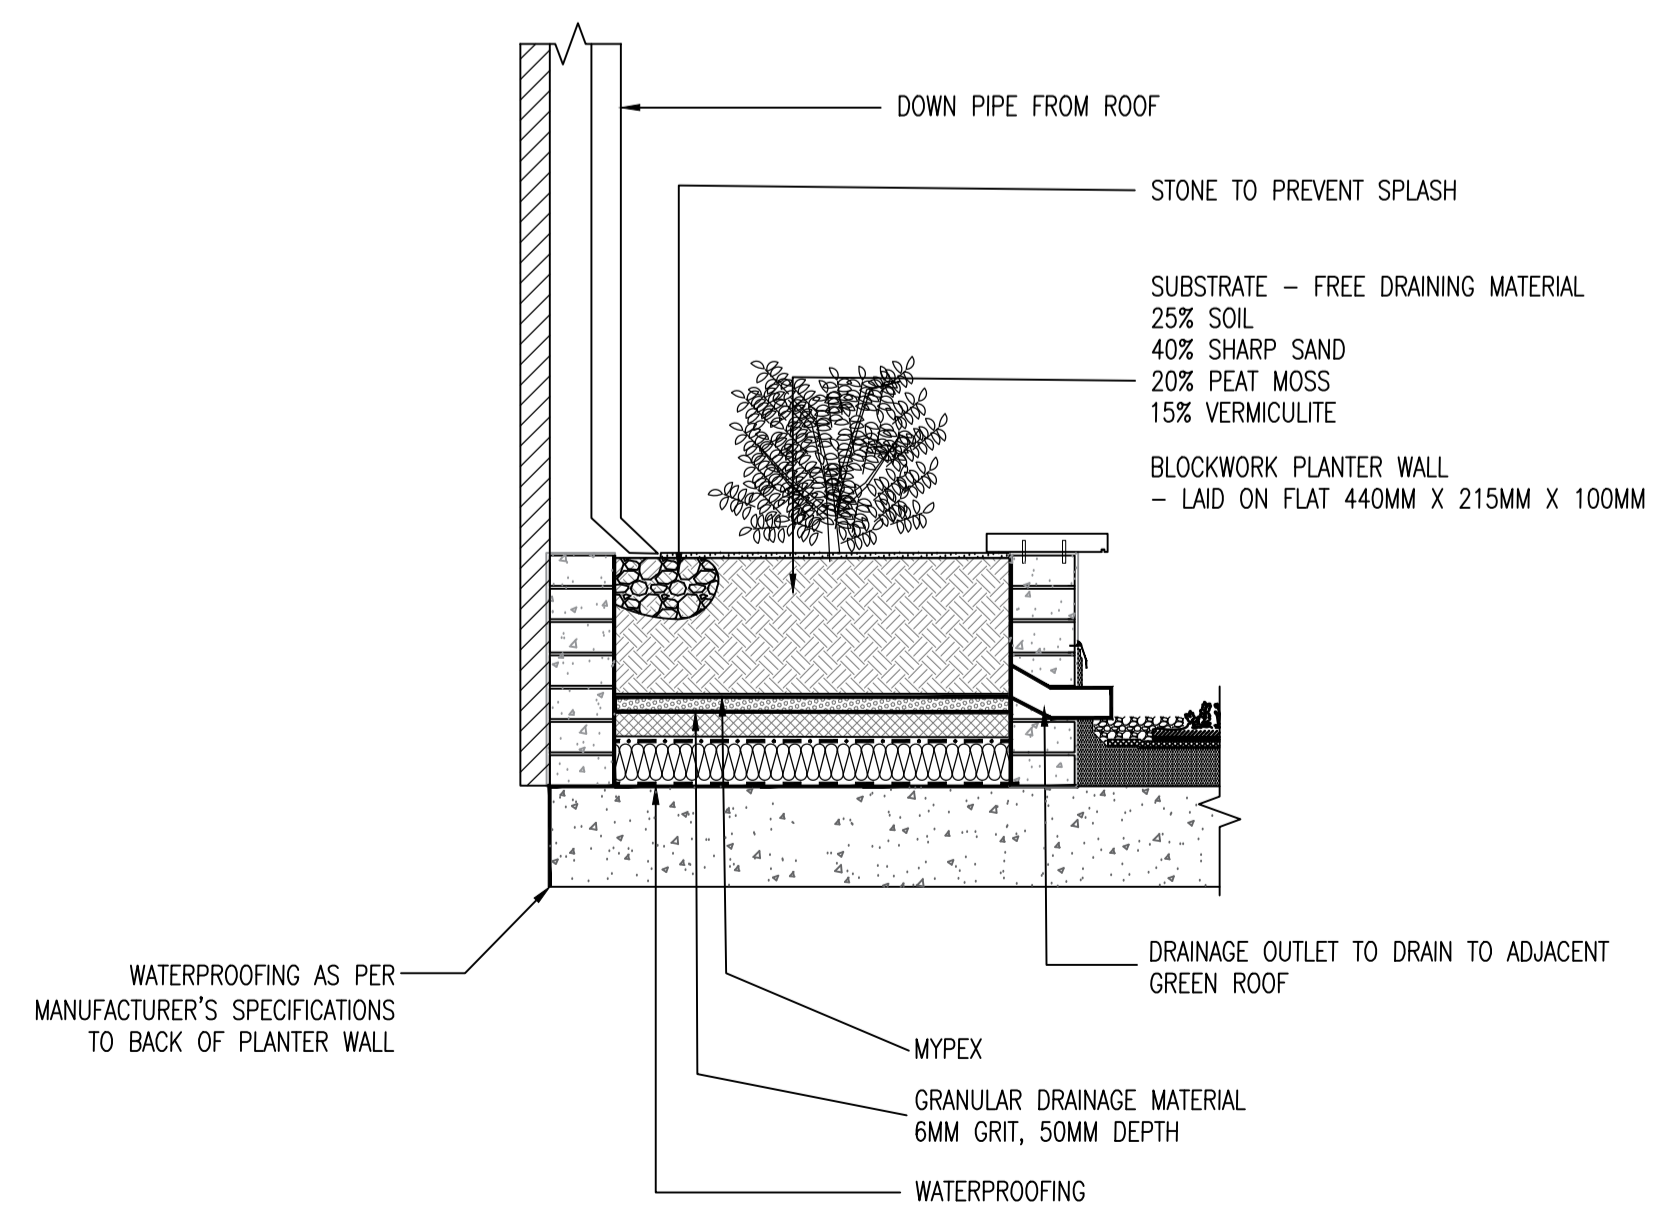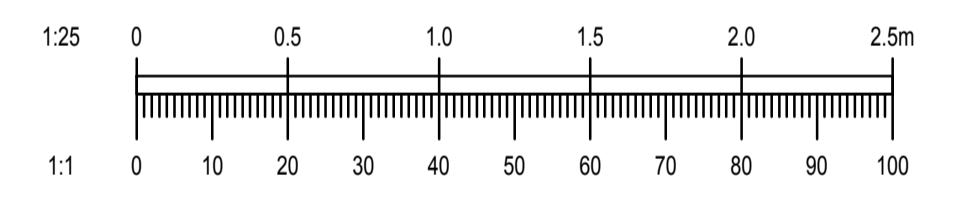

**PLANTER BOX AT DOWN PIPES**  
SCALE 1:25

NOTE:  
WATERPROOFING TO BE DRESSED IN STRICTLY IN ACCORDANCE WITH MANUFACTURER'S DETAILS & SPECIFICATION

INSTALL SECONDARY ANTI-ROOT MEMBRANE STRIPS OR EQUIVALENT 1m WIDE FULLY BONDED WITH 100mm SIDE AND 150mm END UNDER PLANTER WALLS

INSTALL ANTI-ROOT MEMBRANE OR EQUIVALENT FULLY BONDED WITH 100mm SIDE AND 150mm END LAPS TO MAIN PODIUM AREA

REV.	DATE	AMENDMENT	DRN	APPD

STATUS **FOR PLANNING**  
**NOT FOR CONSTRUCTION**

**Waterman Moylan**  
Engineering Consultants

BLOCK S, EASTPOINT BUSINESS PARK, ALFIE BYRNE ROAD,  
DUBLIN D03 K7W7 IRELAND.  
Tel: (01) 664 8900 Fax: (01) 661 3618  
Email: info@waterman-moylan.ie www.waterman-moylan.ie

CLIENT **WESTERN WAY DEVELOPMENTS LTD.**  
ARCHITECT **JOHN FLEMING ARCHITECTS**

PROJECT  
**PROPOSED SHARED LIVING STRATEGIC HOUSING DEVELOPMENT AT WESTERN WAY, PHIBSBOROUGH**

TITLE  
**TYPICAL SuDS DETAILS**

DRAWN <b>PJD</b>	DESIGNED <b>SDN</b>	APPROVED <b>MD</b>	DATE <b>MAY 2020</b>
SCALE <b>AS SHOWN</b>	JOB NO. <b>18-039</b>	DRG. NO. <b>P213</b>	REVISION