



NOTES:


1. DO NOT SCALE. USE FIGURED DIMENSIONS ONLY.
2. THIS DRAWING IS TO BE READ IN CONJUNCTION WITH ALL OTHER RELEVANT ARCHITECTURAL AND ENGINEERING DRAWINGS.

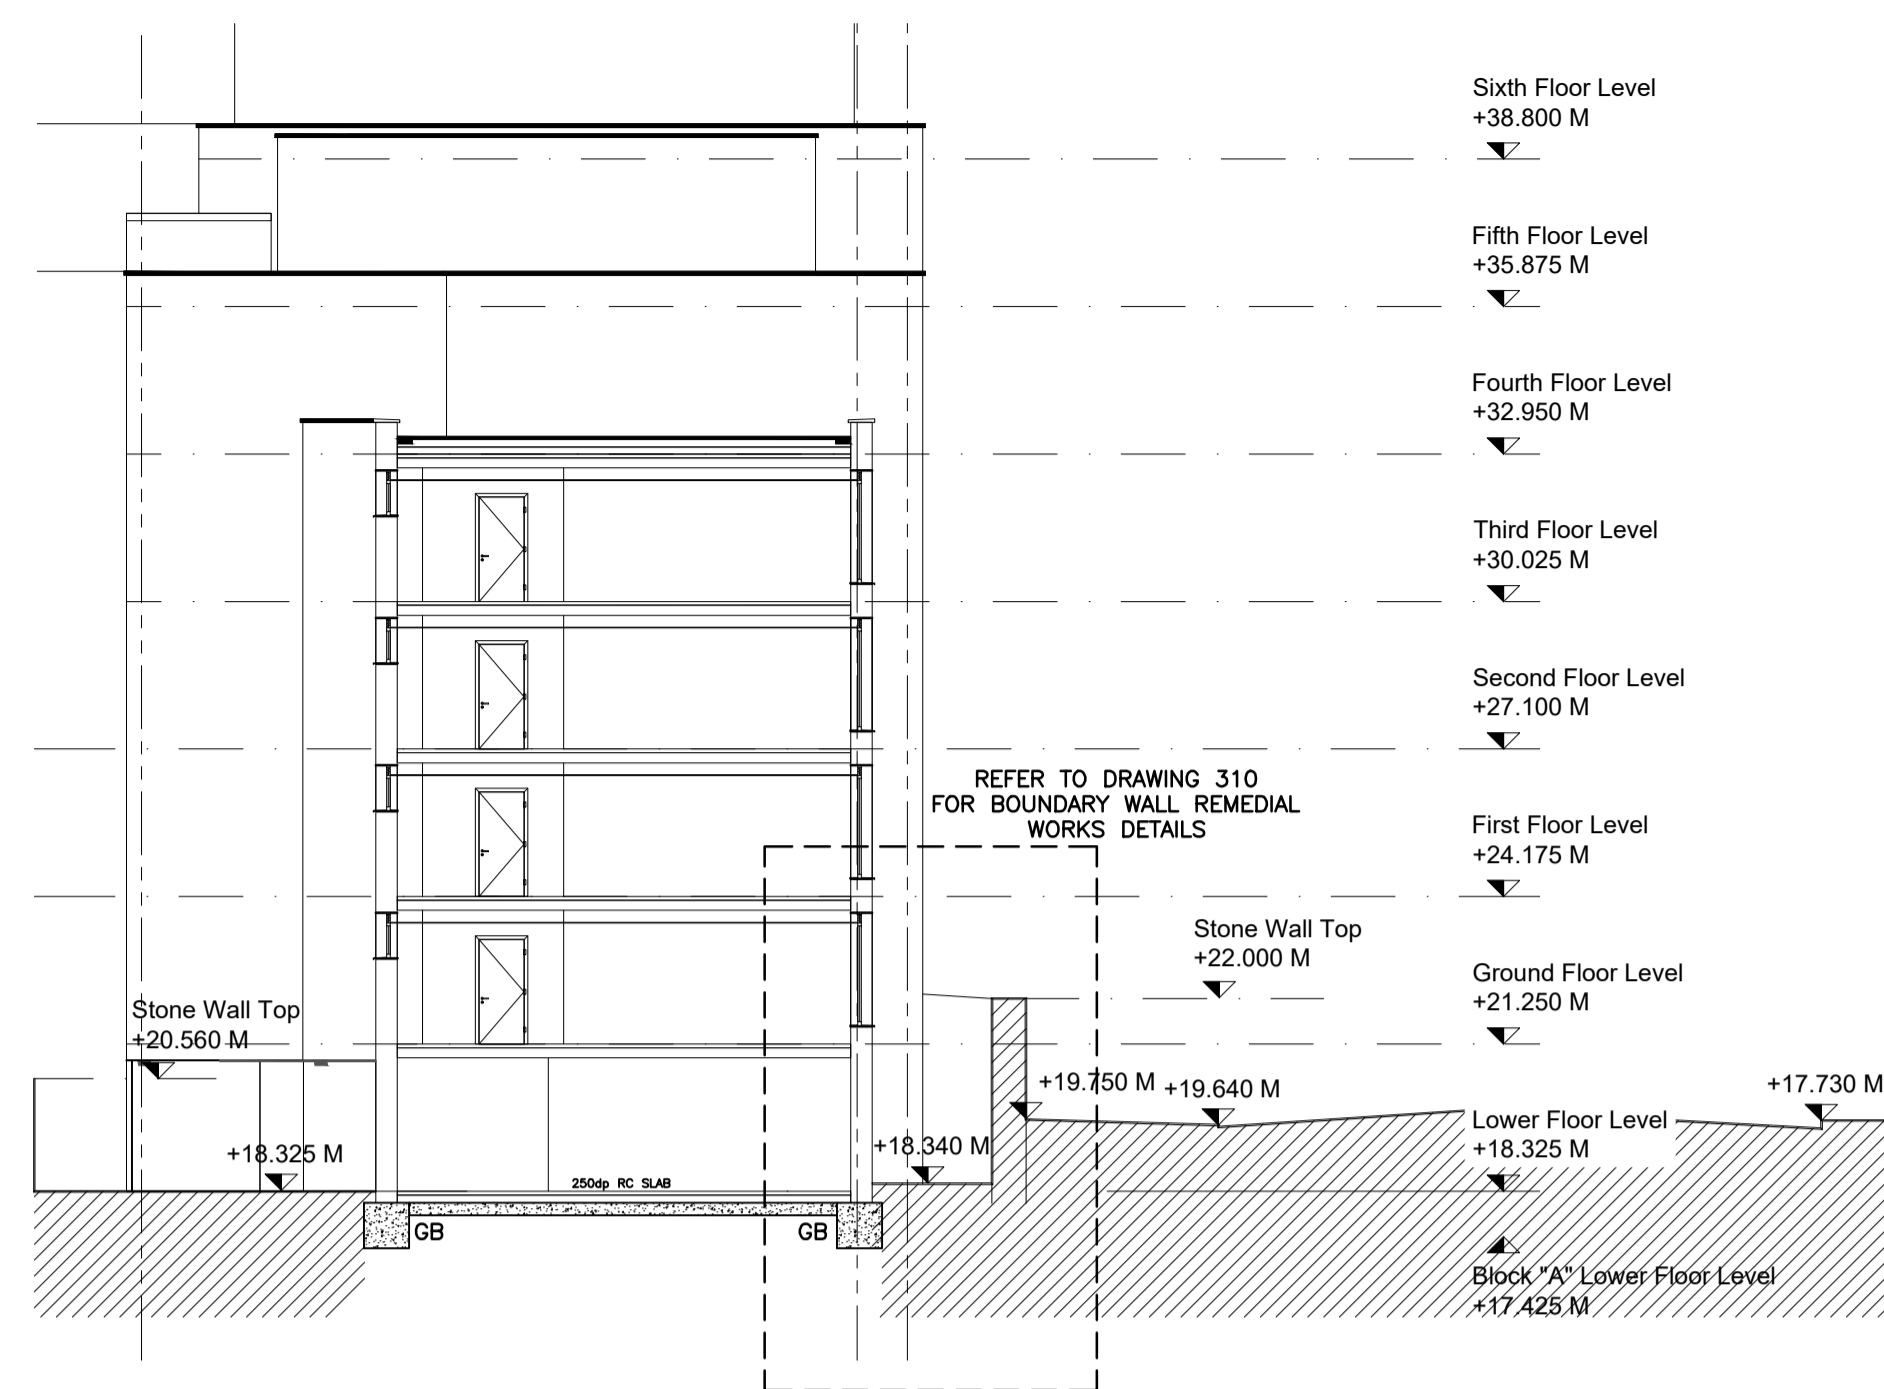


SECTION E-E
(SCALE 1:100)

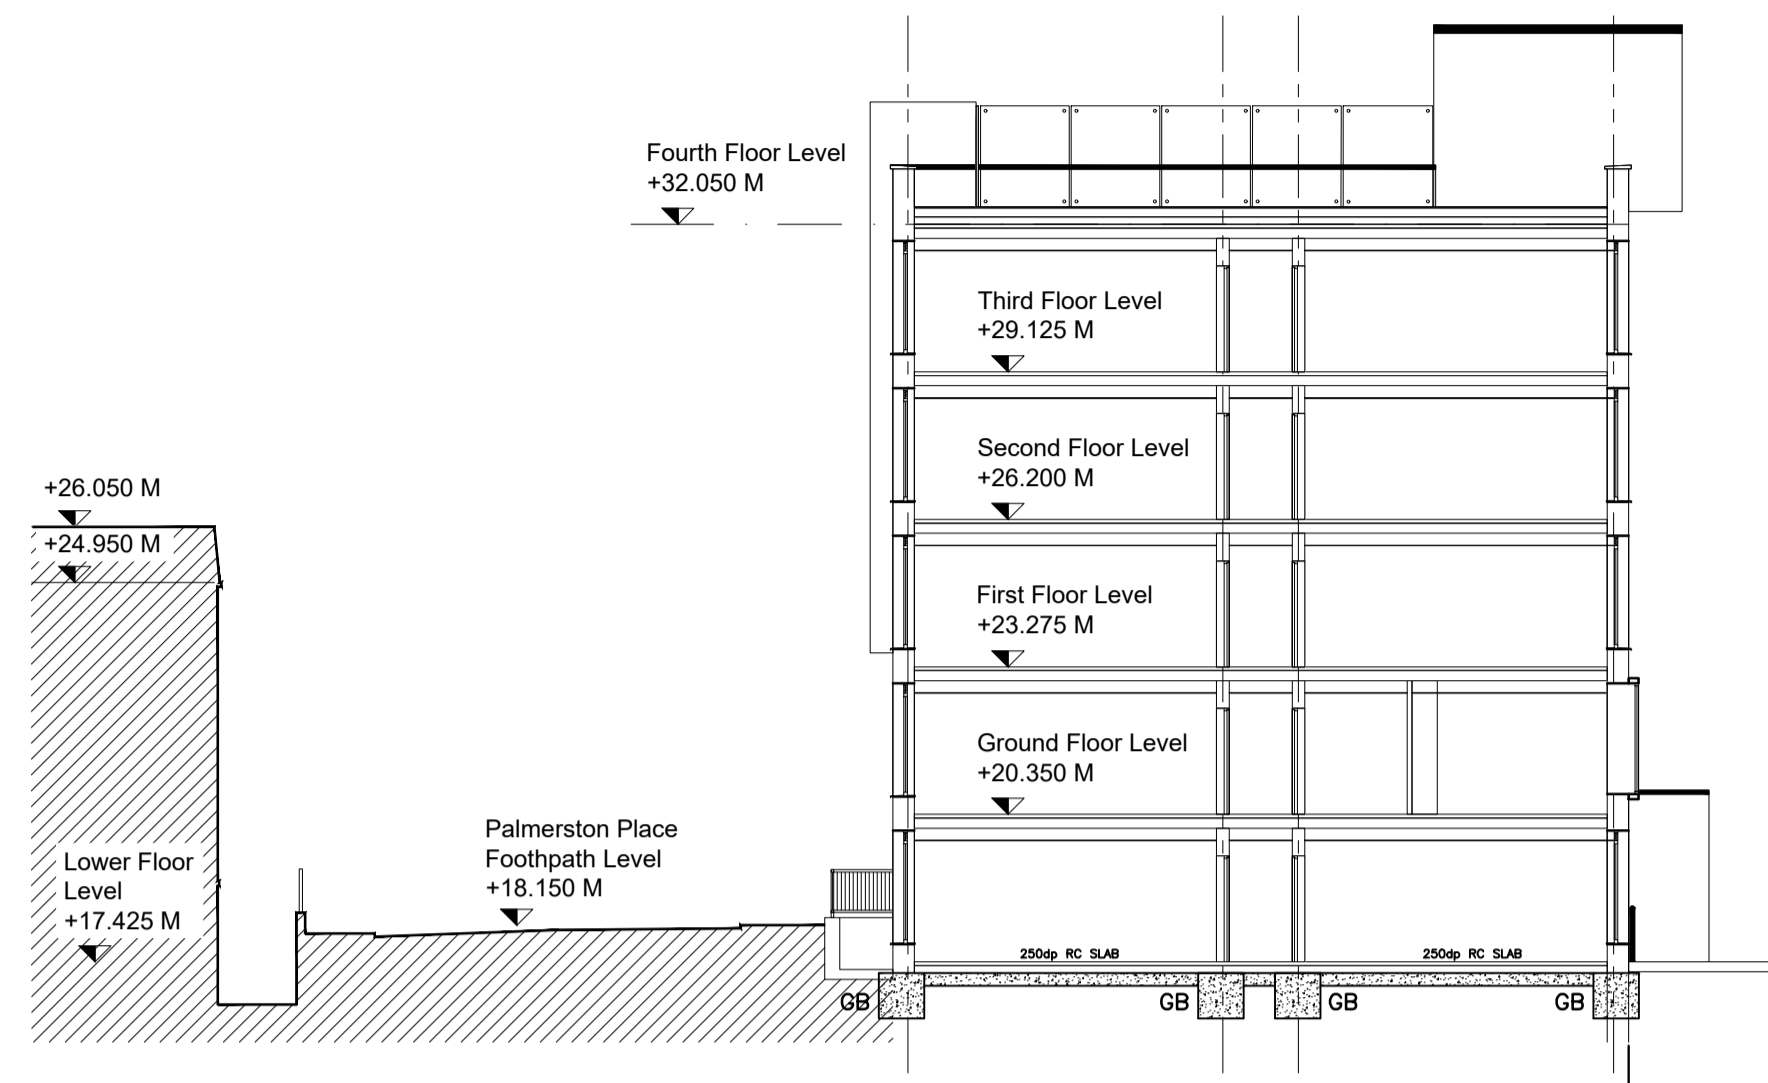

SECTION F-F
(SCALE 1:100)

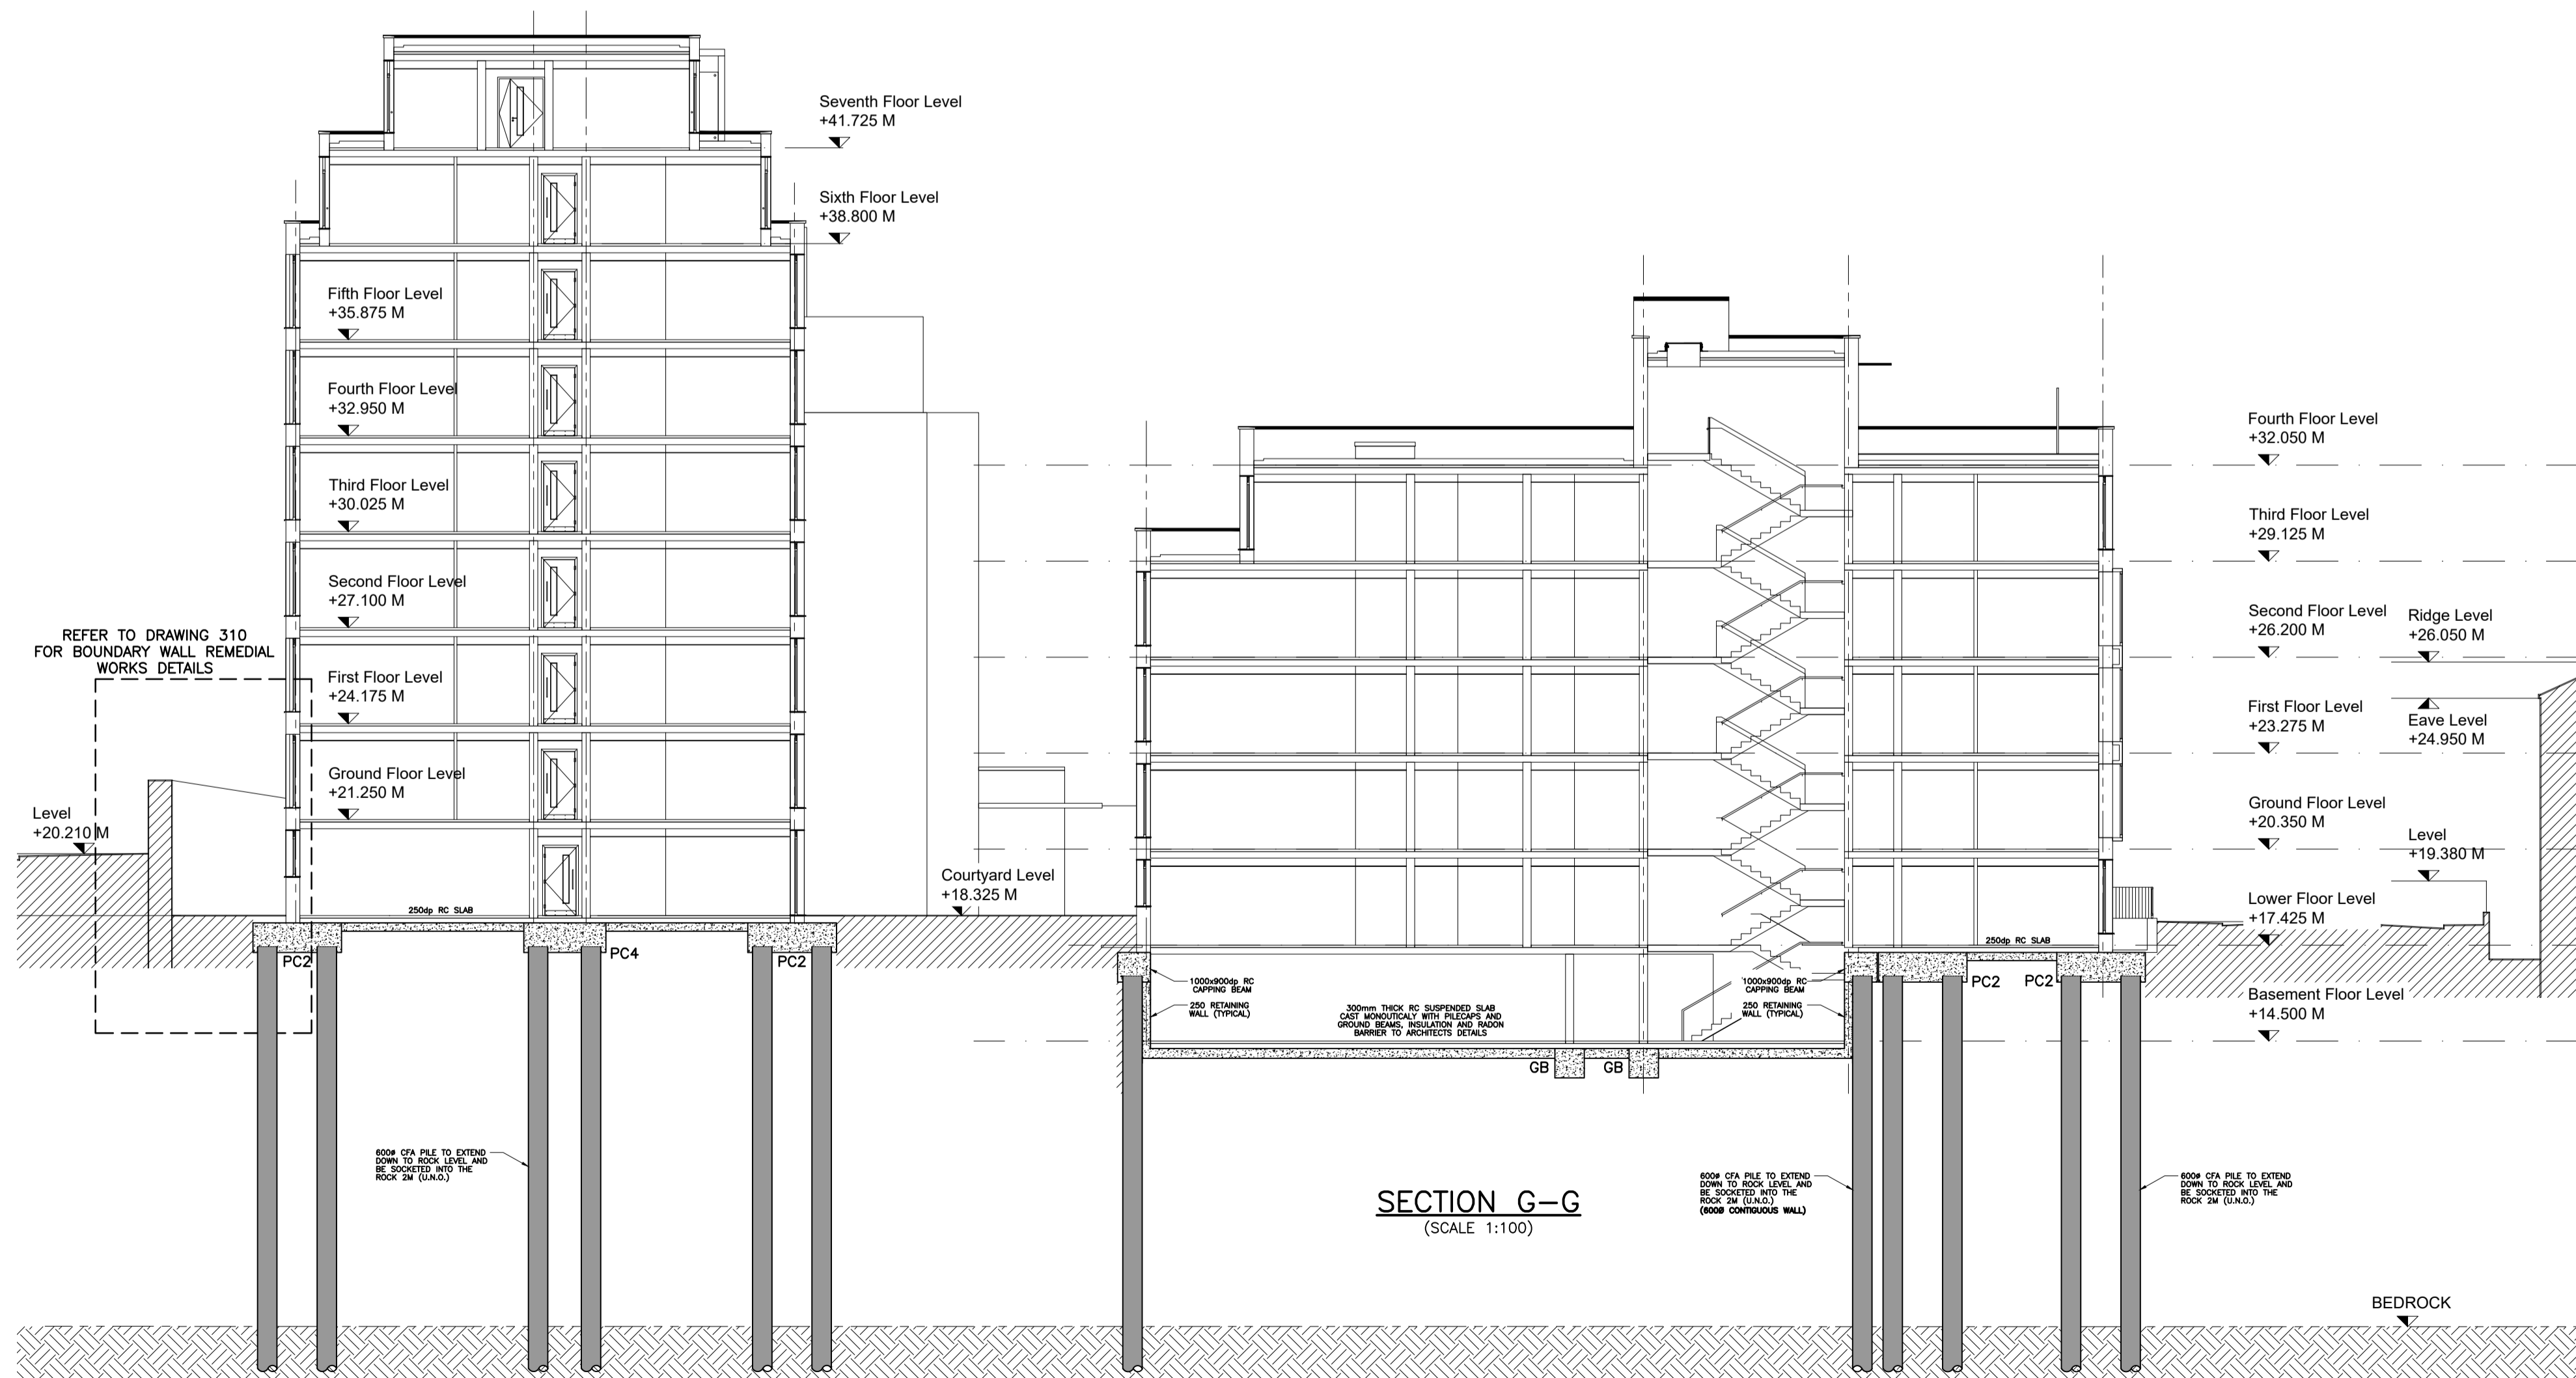

SECTION G-G
(SCALE 1:100)

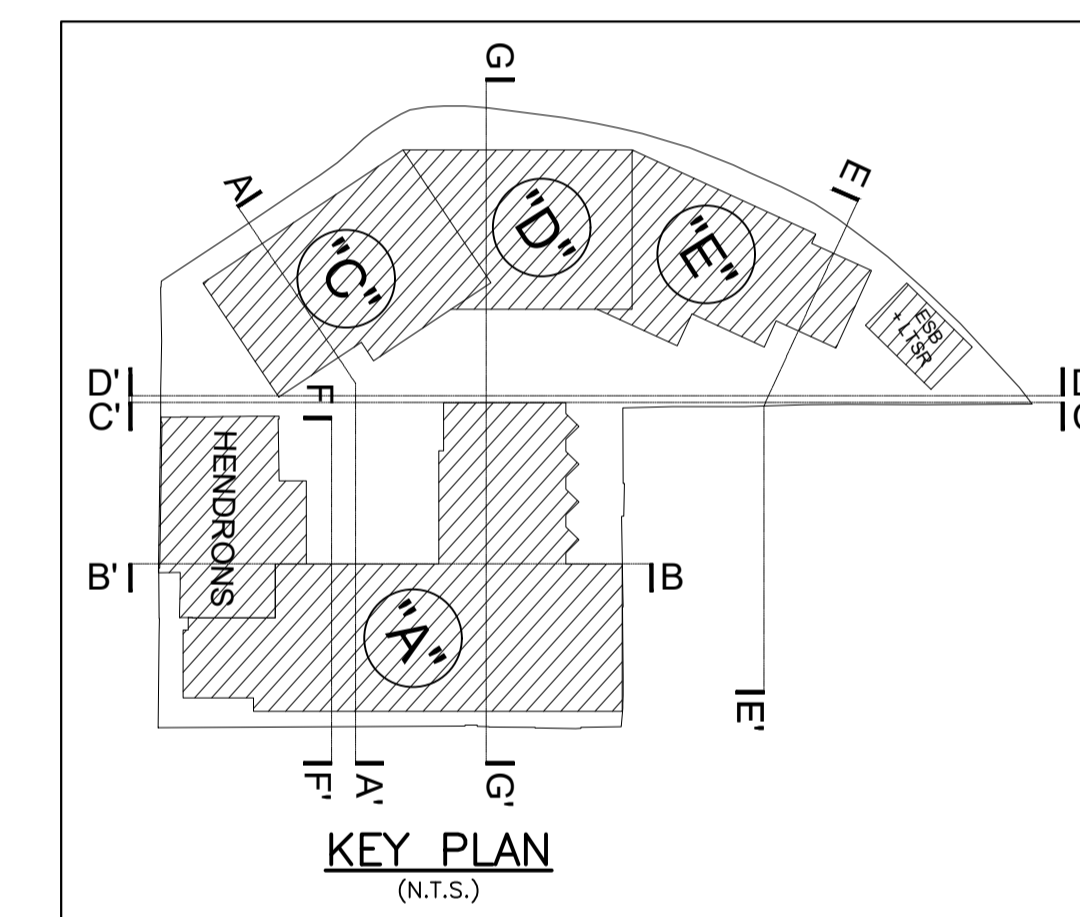

REV.	DATE	AMENDMENT	DRN	APPD

STATUS
FOR PLANNING

Waterman Moylan
Engineering Consultants
BLOCK 5, EASTPOINT BUSINESS PARK, ALFIE BYRNE ROAD,
DUBLIN D03 K7W7 IRELAND.
Tel: (01) 664 8900 Fax: (01) 661 3618
Email: info@waterman-moylan.ie www.waterman-moylan.ie

CLIENT **WESTERN WAY DEVELOPMENTS LTD**

ARCHITECT **JOHN FLEMING ARCHITECTS**

PROJECT **WESTERN WAY SHD**

TITLE **ELEVATIONS SHEET 2
SECTIONS E, F & G**

DRAWN	DESIGNED	APPROVED	DATE
SF	RO	RO	NOV 2020
SCALE	JOB NO.	DRG. NO.	REVISION
AS SHOWN	18-039	P302	