



NOTES:


- DO NOT SCALE. USE FIGURED DIMENSIONS ONLY.
- THIS DRAWING IS TO BE READ IN CONJUNCTION WITH ALL OTHER RELEVANT ARCHITECTURAL AND ENGINEERING DRAWINGS.

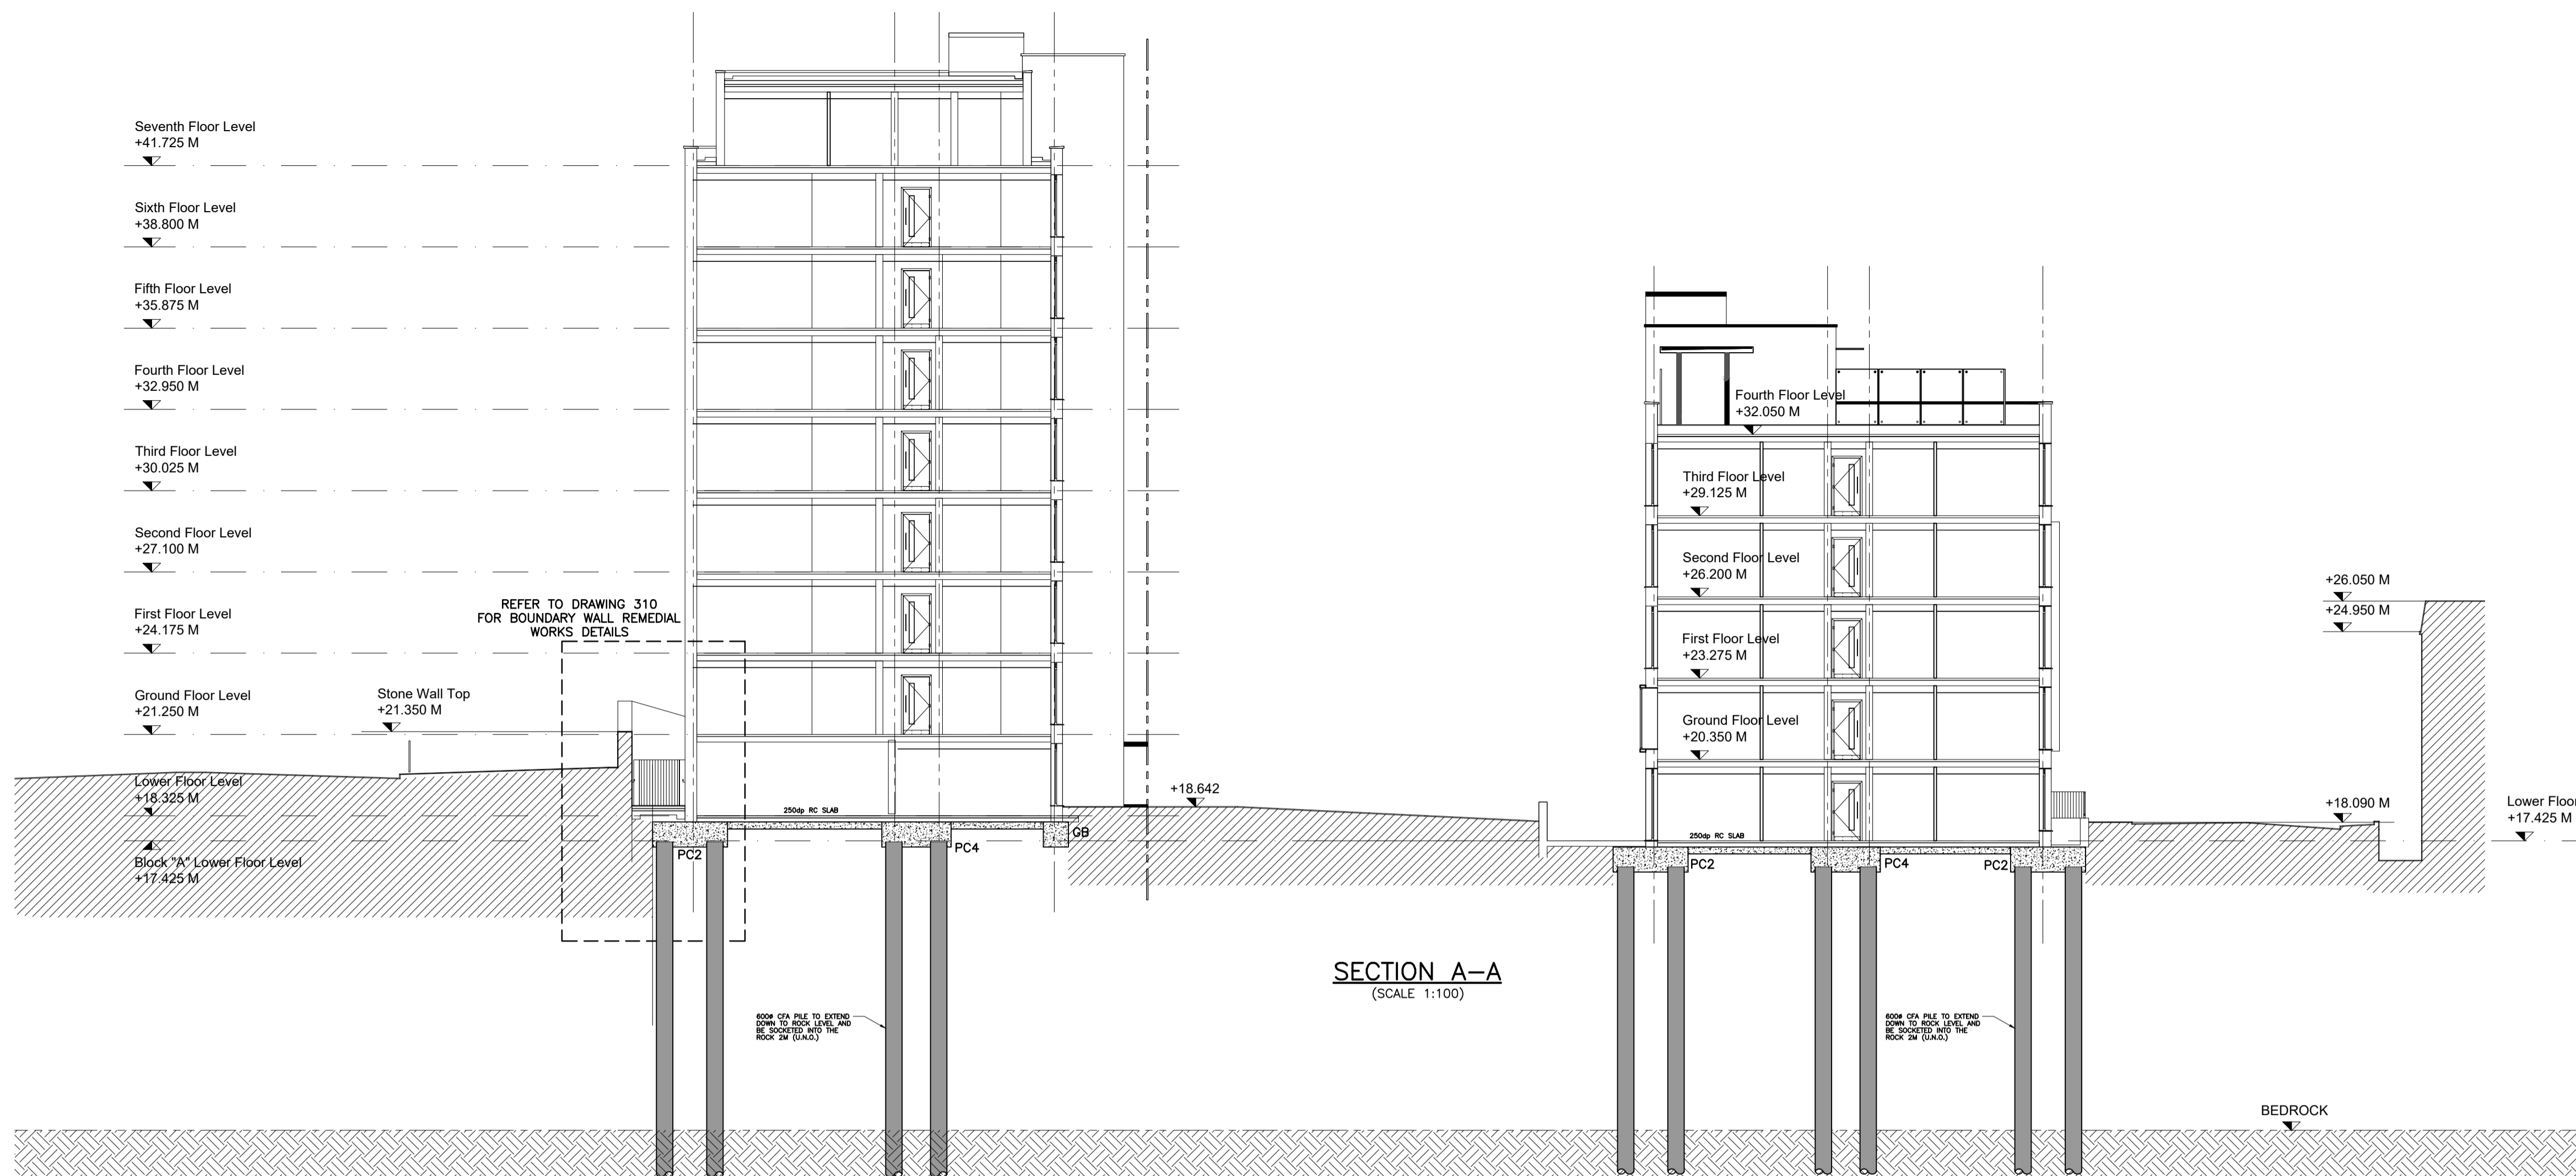

SECTION A-A
(SCALE 1:100)

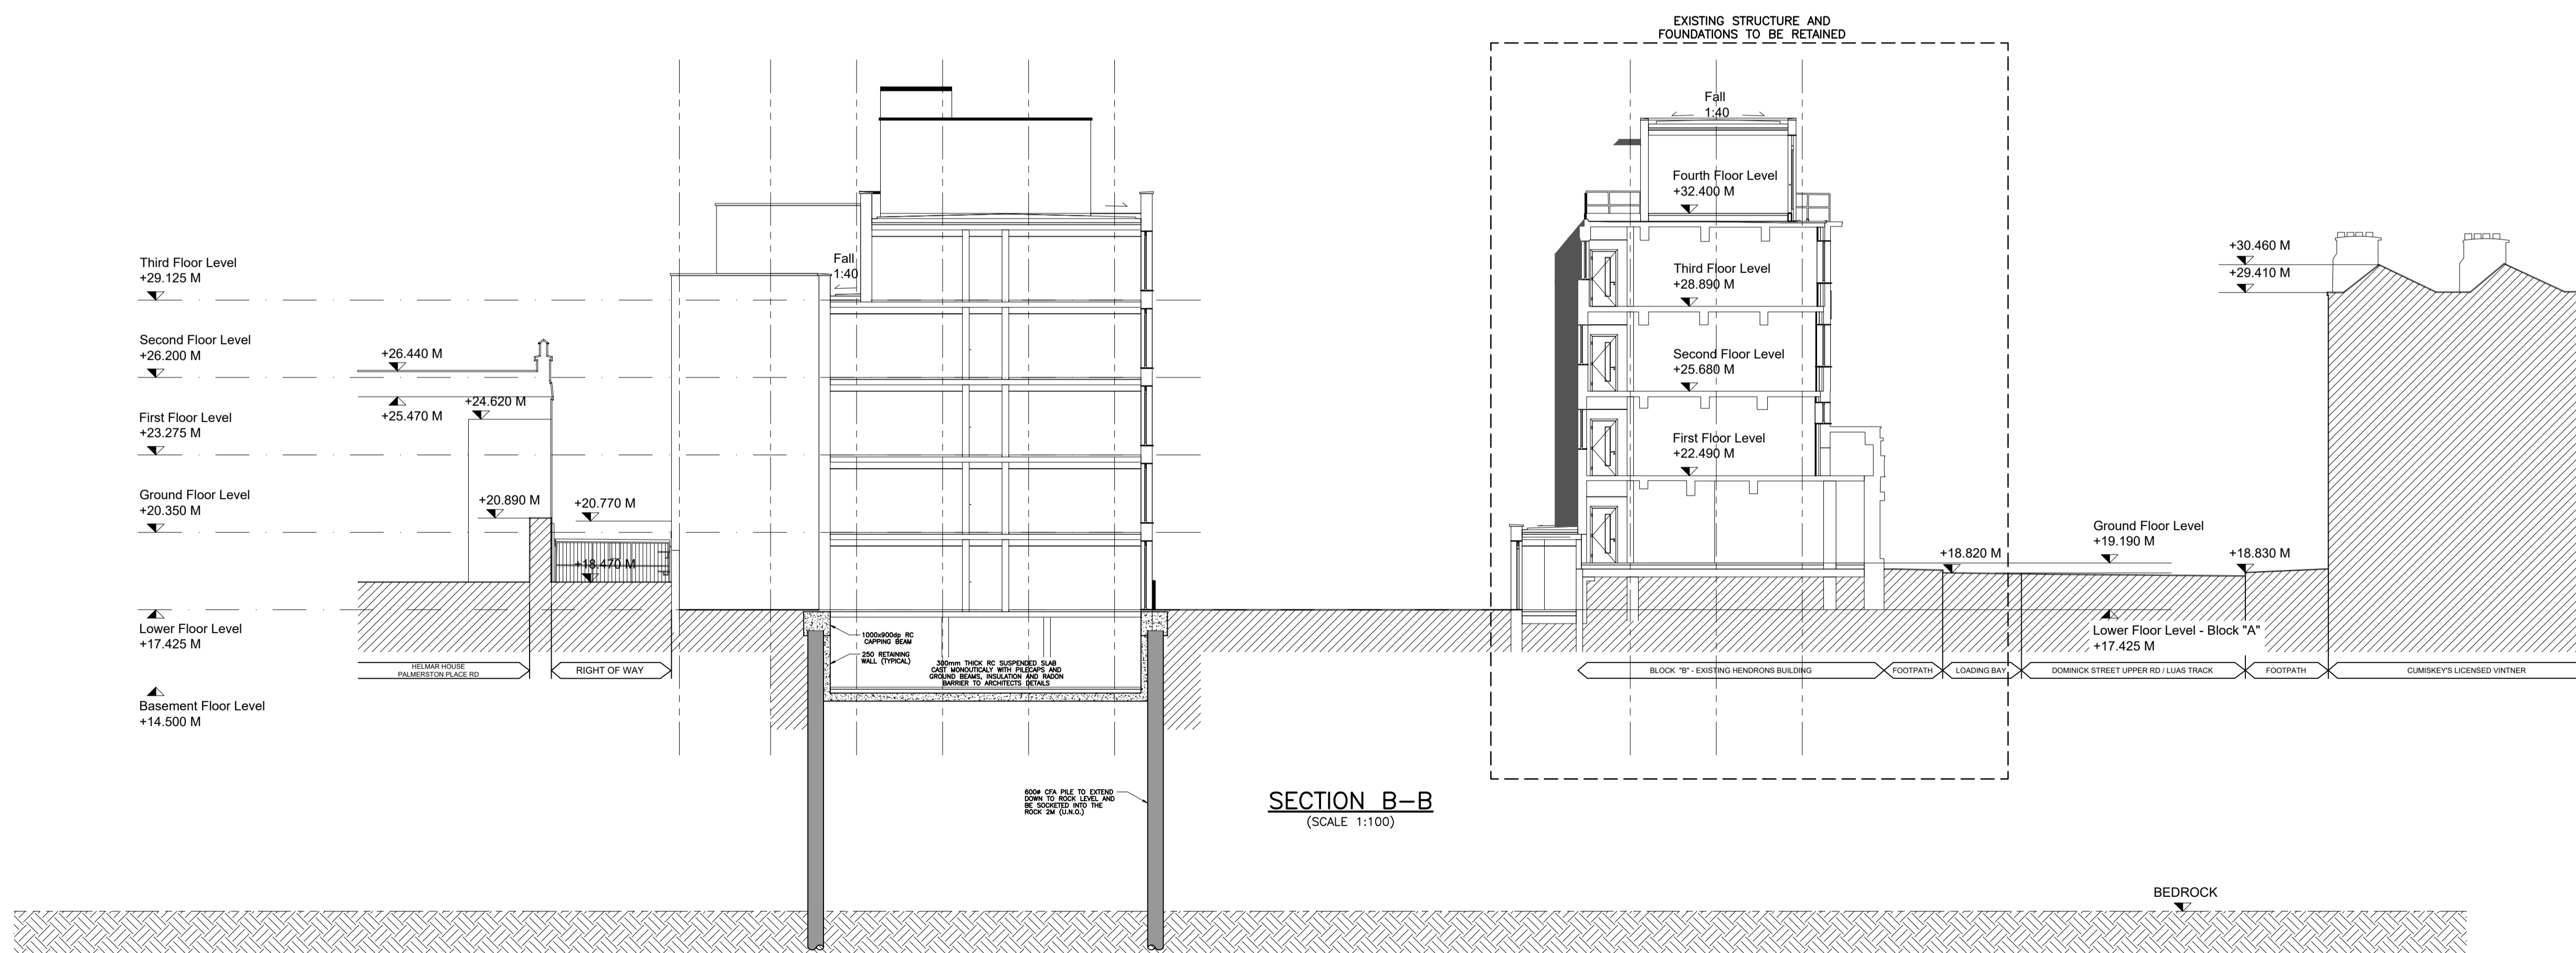

SECTION B-B
(SCALE 1:100)

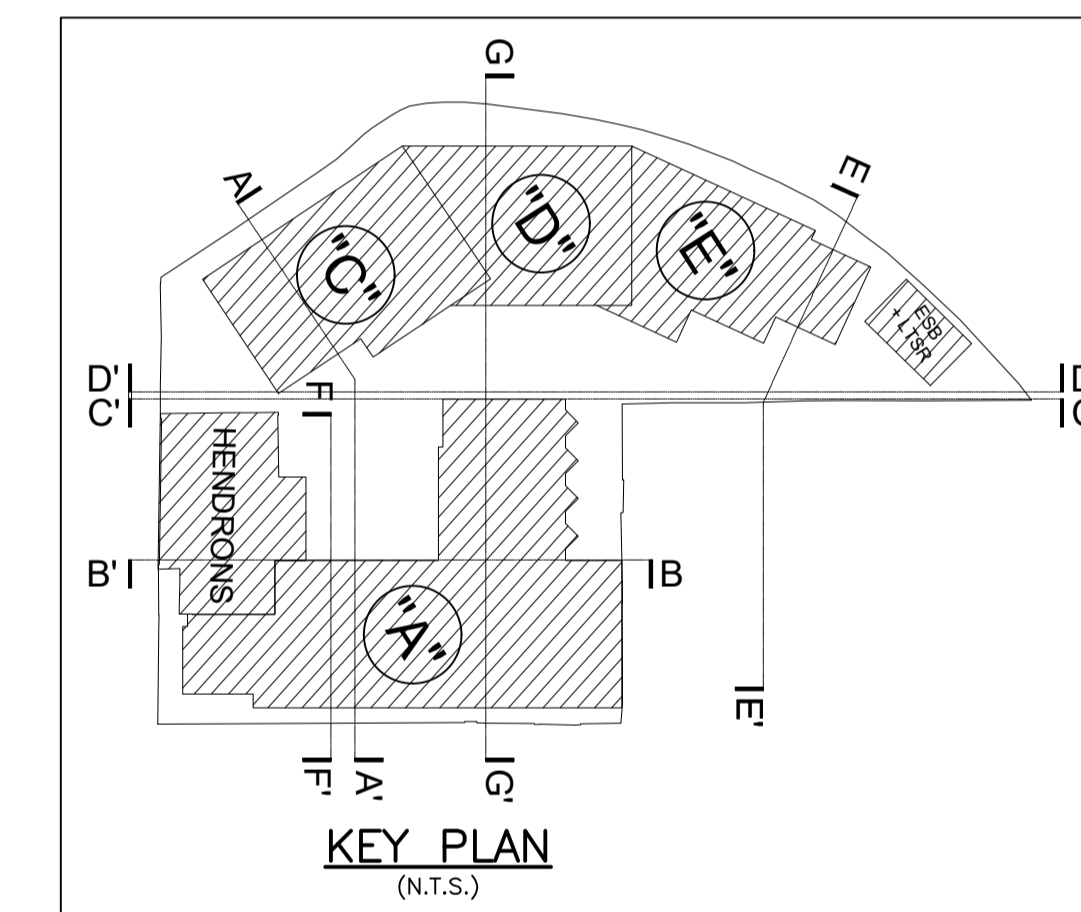

KEY PLAN
(N.T.S.)

REV.	DATE	AMENDMENT	DRN	APPD

STATUS
FOR PLANNING

Waterman Moylan
Engineering Consultants
BLOCK 5, EASTPOINT BUSINESS PARK, ALFIE BYRNE ROAD,
DUBLIN D03 K7W7 IRELAND.
Tel: (01) 664 8900 Fax: (01) 661 3618
Email: info@waterman-moylan.ie www.waterman-moylan.ie

CLIENT **WESTERN WAY DEVELOPMENTS LTD**
ARCHITECT **JOHN FLEMING ARCHITECTS**

PROJECT
WESTERN WAY SHD

TITLE
**ELEVATIONS SHEET 1
SECTIONS A & B**

DRAWN	DESIGNED	APPROVED	DATE
SF	RO	RO	NOV 2020
SCALE	JOB NO.	DRG. NO.	REVISION
AS SHOWN	18-039	P301	-

© 2018. This drawing is copyright. No part of this document may be reproduced or transmitted in any form or stored in any retrieval system of any nature without the written permission of the consulting engineer or copyright holder except as agreed for use on the project for which the document was originally issued.